


Annexure - III

Tender Drawings

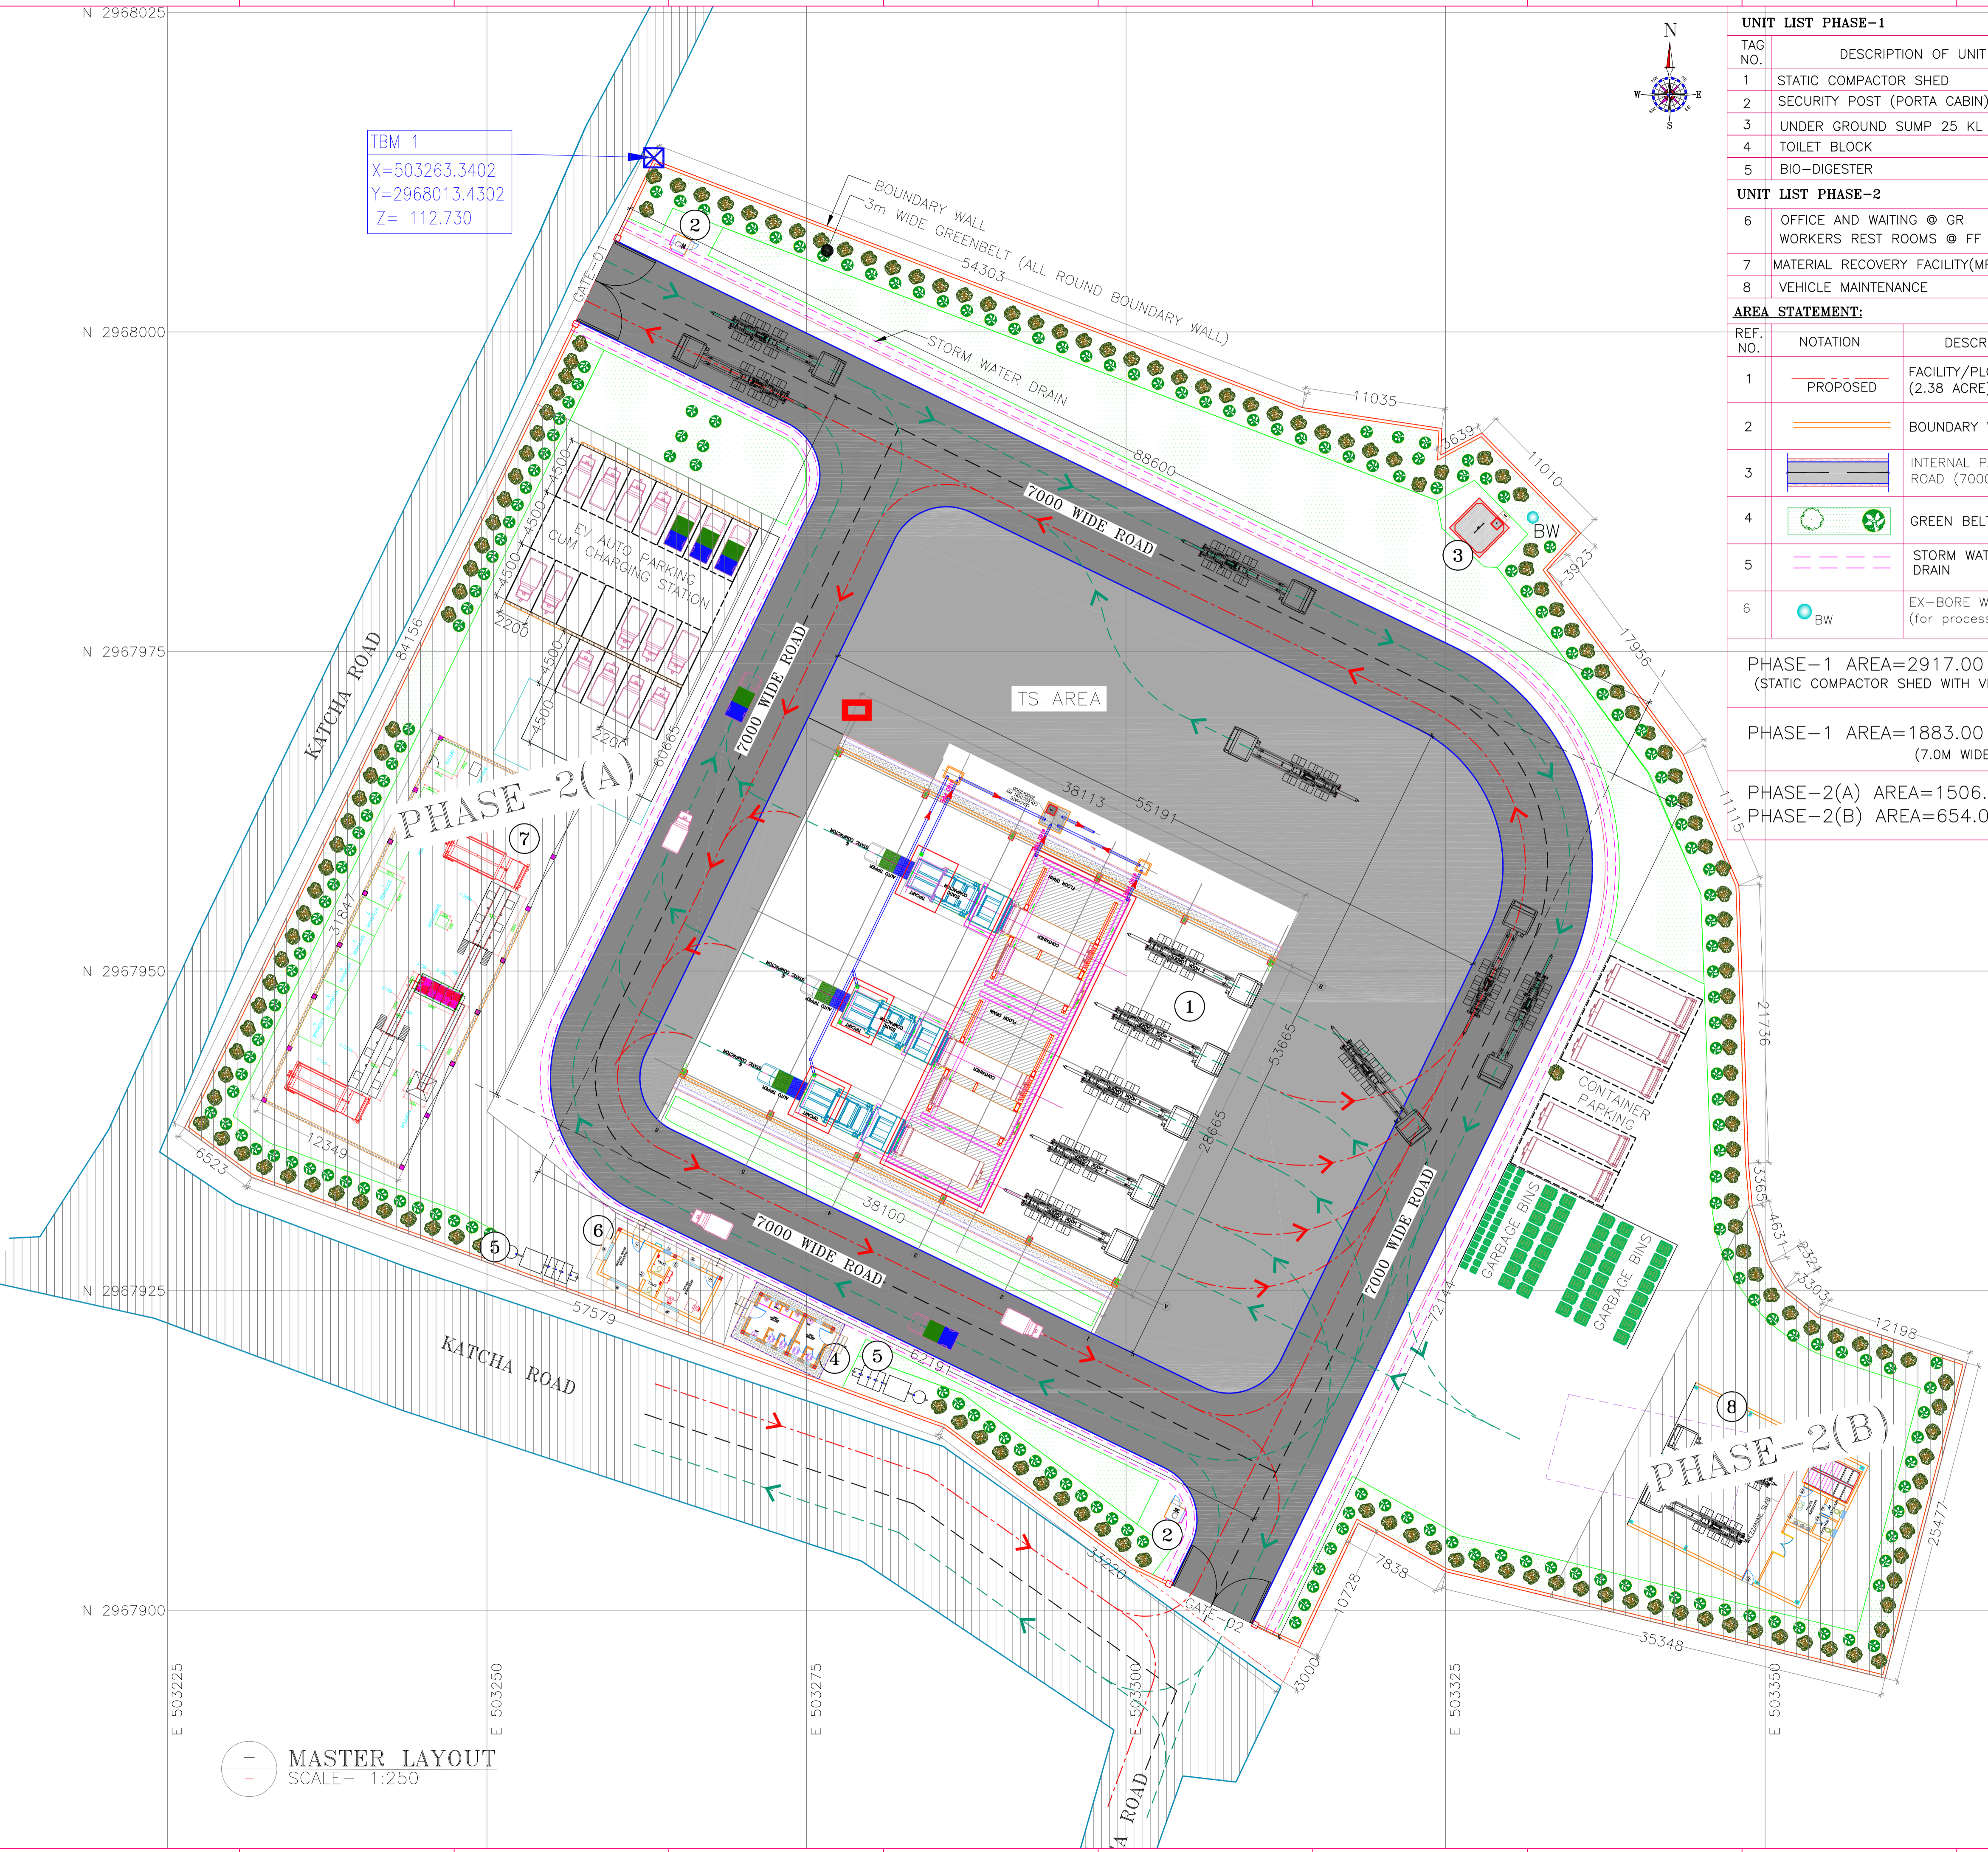

UNIT LIST PHASE-1

TAG NO.	DESCRIPTION OF UNIT	UNIT SIZE (O/O)	QTY.	MoC
1	STATIC COMPACTOR SHED	38.10 x 28.66 m	1	PEB
2	SECURITY POST (PORTA CABIN)	1.28 x 1.28 m	2	--
3	UNDER GROUND SUMP 25 KL	3.00 x 3.00 m	1	RCC
4	TOILET BLOCK	6.49 x 3.56 m	1	RCC
5	BIO-DIGESTER	12.00 Sqm	1	--

UNIT LIST PHASE-2

6	OFFICE AND WAITING @ GR WORKERS REST ROOMS @ FF	9.00 x 4.00 m	1	RCC
7	MATERIAL RECOVERY FACILITY(MRF)	31.80 x 12.34 m	1	PEB
8	VEHICLE MAINTENANCE	12.36 x 15.00 m	1	PEB

AREA STATEMENT:

REF. NO.	NOTATION	DESCRIPTION	AREA in 'sqm'	PERIMETER in 'rmt'
1	PROPOSED	FACILITY/PLOT AREA (2.38 ACRE)	9642.39	426.45
2		BOUNDARY WALL	--	412.45
3		INTERNAL PAVED ROAD (7000 WIDE)	--	275.00
4		GREEN BELT	--	--
5		STORM WATER DRAIN	--	306
6	BW	EX-BORE WELL (for processing)	1 nos	--

PHASE-1 AREA=2917.00 SQM (0.72 ACRE)
(STATIC COMPACTOR SHED WITH VEHICLE MOVEMENT)

PHASE-1 AREA=1883.00 SQM (275.00 METERS)
(7.0M WIDE ROAD)

PHASE-2(A) AREA=1506.00 SQM (0.37 ACRE)
PHASE-2(B) AREA=654.00 SQM (0.16 ACRE)

KEY PLAN
NOT TO SCALE

This document should not be relied on or used in circumstances other than those for which it was originally prepared and for which Re Sustainability Ltd. was commissioned. Re Sustainability Ltd. accepts no responsibility for this document to any other party other than the person by whom it was commissioned.

- GENERAL NOTES:**
- ALL DIMENSIONS IN MILLIMETERS, LEVELS & COORDINATES IN METERS UNLESS OTHERWISE STATED.
 - THE COORDINATES INDICATED IN THE DRAWING IS TO BE VERIFIED PROPERLY BEFORE EXECUTION.
 - DO NOT SCALE DRAWING. ONLY WRITTEN DIMENSIONS SHALL BE FOLLOWED.
 - ANY DISCREPANCIES NOTED SHALL BE BROUGHT TO THE NOTICE OF THE ARCHITECT PRIOR TO EXECUTION.
 - ROAD WIDTH SHOWN ARE INCLUSIVE OF BERMS & STORM WATER DRAINS SHALL BE EXECUTED AS PER SITE GRADING.
 - THESE DRAWINGS ARE ONLY FOR APPROVAL, DEVELOPED FOR PRELIMINARY STAGE DESIGN.

The responsibility of control, check and verification of accuracy, correctness, completeness, integration and full compliance of contract provisions in respect of design analysis and drawings rests with the design consultants and the contractor.

REV.	DESCRIPTION	BY:	DATE
01	CONCEPTUAL DWG FOR APPROVAL		18.03.2024

CLIENT :
LUCKNOW MUNICIPAL CORPORATION (LMC)
LUCKNOW, UTTAR PRADESH

CONCESSIONAIRE:
Re Sustainability Limited
11B, Level 11, Galaxy By Aurabindo,
Hitech City Rd, Knowledge City Rd,
Gachibowli, Hyderabad,
Telangana 500081.

PROJECT TITLE:
**INTEGRATED MUNICIPAL SOLID WASTE
MANAGEMENT PROJECT (IMSWMP)**
LUCKNOW, UTTAR PRADESH




DRAWING TITLE:
**MASTER LAYOUT OF PROPOSED
TRANSFER STATION
BHARSA (TS-44); ZONE 4**

DRAWING NO : RESL/LMC/DRG/TS-44/100	REV: 00
SHEET A1:1 OF 1	APPROVED BY V.B
SCALE AS SHOWN	CHECKED BY S.S
DATE 14.02.2024	DRAWN BY M.A.C

This drawing is copyright and may not be copied without prior written consent. The contractor shall verify all dimensions on site before commencing any work or shop drawing. Any discrepancies occurring in this drawing must be referred to the Architect before the commencement of any work.

FOR APPROVAL

MASTER LAYOUT
SCALE- 1:250

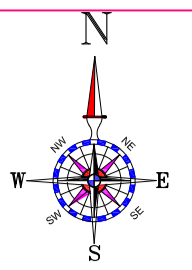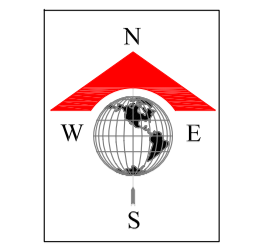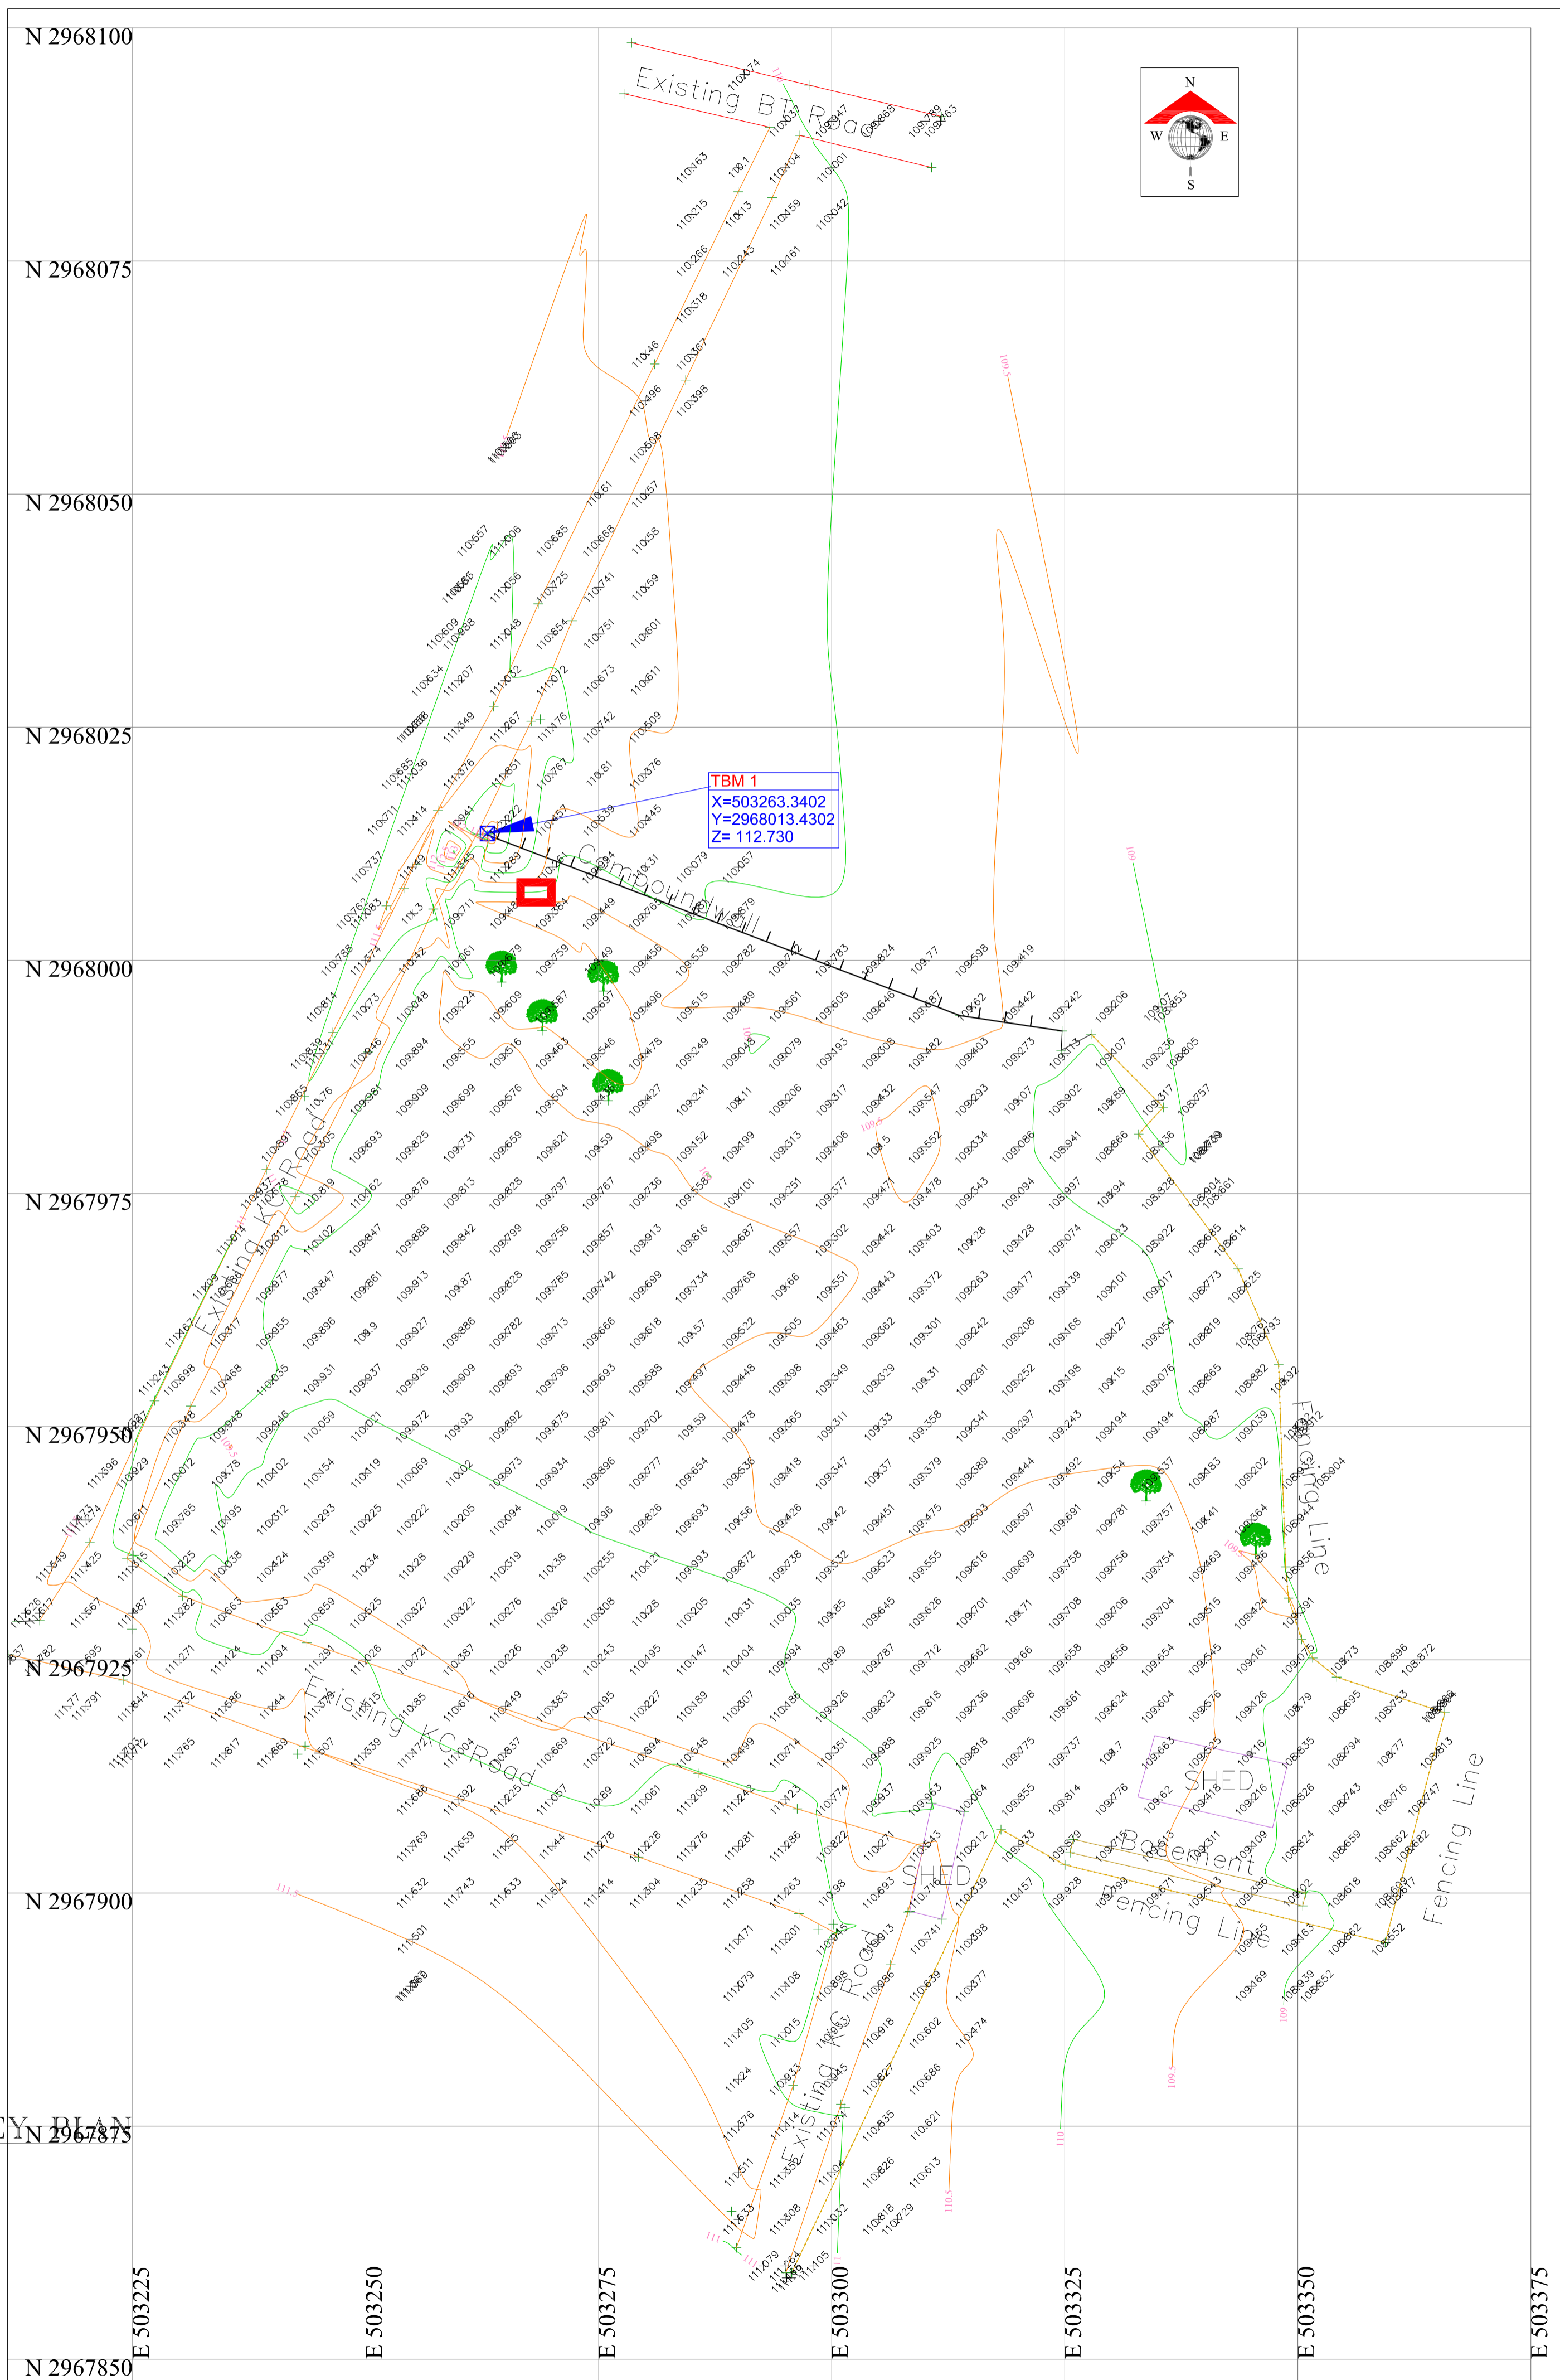

KEY PLAN
NOT TO SCALE

TOPOGRAPHICAL SURVEY PLAN
SCALE- 1:200

This document should not be relied on or used in circumstances other than those for which it was originally prepared and for which Re Sustainability Ltd. was commissioned. Re Sustainability Ltd. accepts no responsibility for this document to any other party other than the person by whom it was commissioned.

- GENERAL NOTES:**
1. ALL DIMENSIONS IN MILLIMETERS, LEVELS & COORDINATES IN METERS UNLESS OTHERWISE STATED.
 2. THE COORDINATES INDICATED IN THE DRAWING IS TO BE VERIFIED PROPERLY BEFORE EXECUTION.
 3. DO NOT SCALE DRAWING. ONLY WRITTEN DIMENSIONS SHALL BE FOLLOWED.
 4. ANY DISCREPANCIES NOTED SHALL BE BROUGHT TO THE NOTICE OF THE ARCHITECT PRIOR TO EXECUTION.
 5. ROAD WIDTH SHOWN ARE INCLUSIVE OF BERMS & STORM WATER DRAINS SHALL BE EXECUTED AS PER SITE GRADING.
 6. THESE DRAWINGS ARE ONLY FOR APPROVAL, DEVELOPED FOR PRELIMINARY STAGE DESIGN.

The responsibility of control, check and verification of accuracy, correctness, completeness, integration and full compliance of contract provisions in respect of design analysis and drawings rests with the design consultants and the contractor.

REV:	DESCRIPTION	BY:	DATE
01	CONCEPTUAL DWG FOR APPROVAL		18.03.2024

CLIENT :
LUCKNOW MUNICIPAL CORPORATION (LMC)
LUCKNOW, UTTAR PRADESH

CONCESSIONAIRE:
Re Sustainability Limited
11B, Level 11, Galaxy By Aurobindo,
Hitech City Rd, Knowledge City Rd,
Gachibowli, Hyderabad,
Telangana 500081.

PROJECT TITLE:
**INTEGRATED MUNICIPAL SOLID WASTE
MANAGEMENT PROJECT (IMSWMP)**
LUCKNOW, UTTAR PRADESH

DRAWING TITLE:
**TOPOGRAPHICAL SURVEY PLAN OF
PROPOSED TRANSFER STATION
BHAIRSA (TS-44)**


DRAWING NO : RESL/LMC/DRG/TS-44/100.1	REV: 00
SHEET A1:1 OF 1	APPROVED BY V.B
SCALE AS SHOWN	CHECKED BY S.S
DATE 14.02.2024	DRAWN BY M.A.C

This drawing is copyright and may not be copied without prior written consent. The contractor shall verify all dimensions on site before commencing any work or shop drawing. Any discrepancies occurring in this drawing must be referred to the Architect before the commencement of any work.

AREA STATEMENT:				
REF. NO.	NOTATION	DESCRIPTION	AREA in 'sqm'	PERIMETER in 'rmt'
1		EXISTING FACILITY/PLOT AREA (1.15 ACRE)	4662.00	297.00
2		PROPOSED PHASE-2 (0.35 ACRE)	1450.00	---

AREA AS PER PHASE
 PHASE-1 AREA=3612.00 SQMT (0.89 ACRE)
 PHASE-2 AREA PARKING YARD =1050.00 AQMT (0.26 ACRE)
 PHASE-2 AREA PROPOSED=1450.00 AQMT (0.35 ACRE)

KEY PLAN
NOT TO SCALE

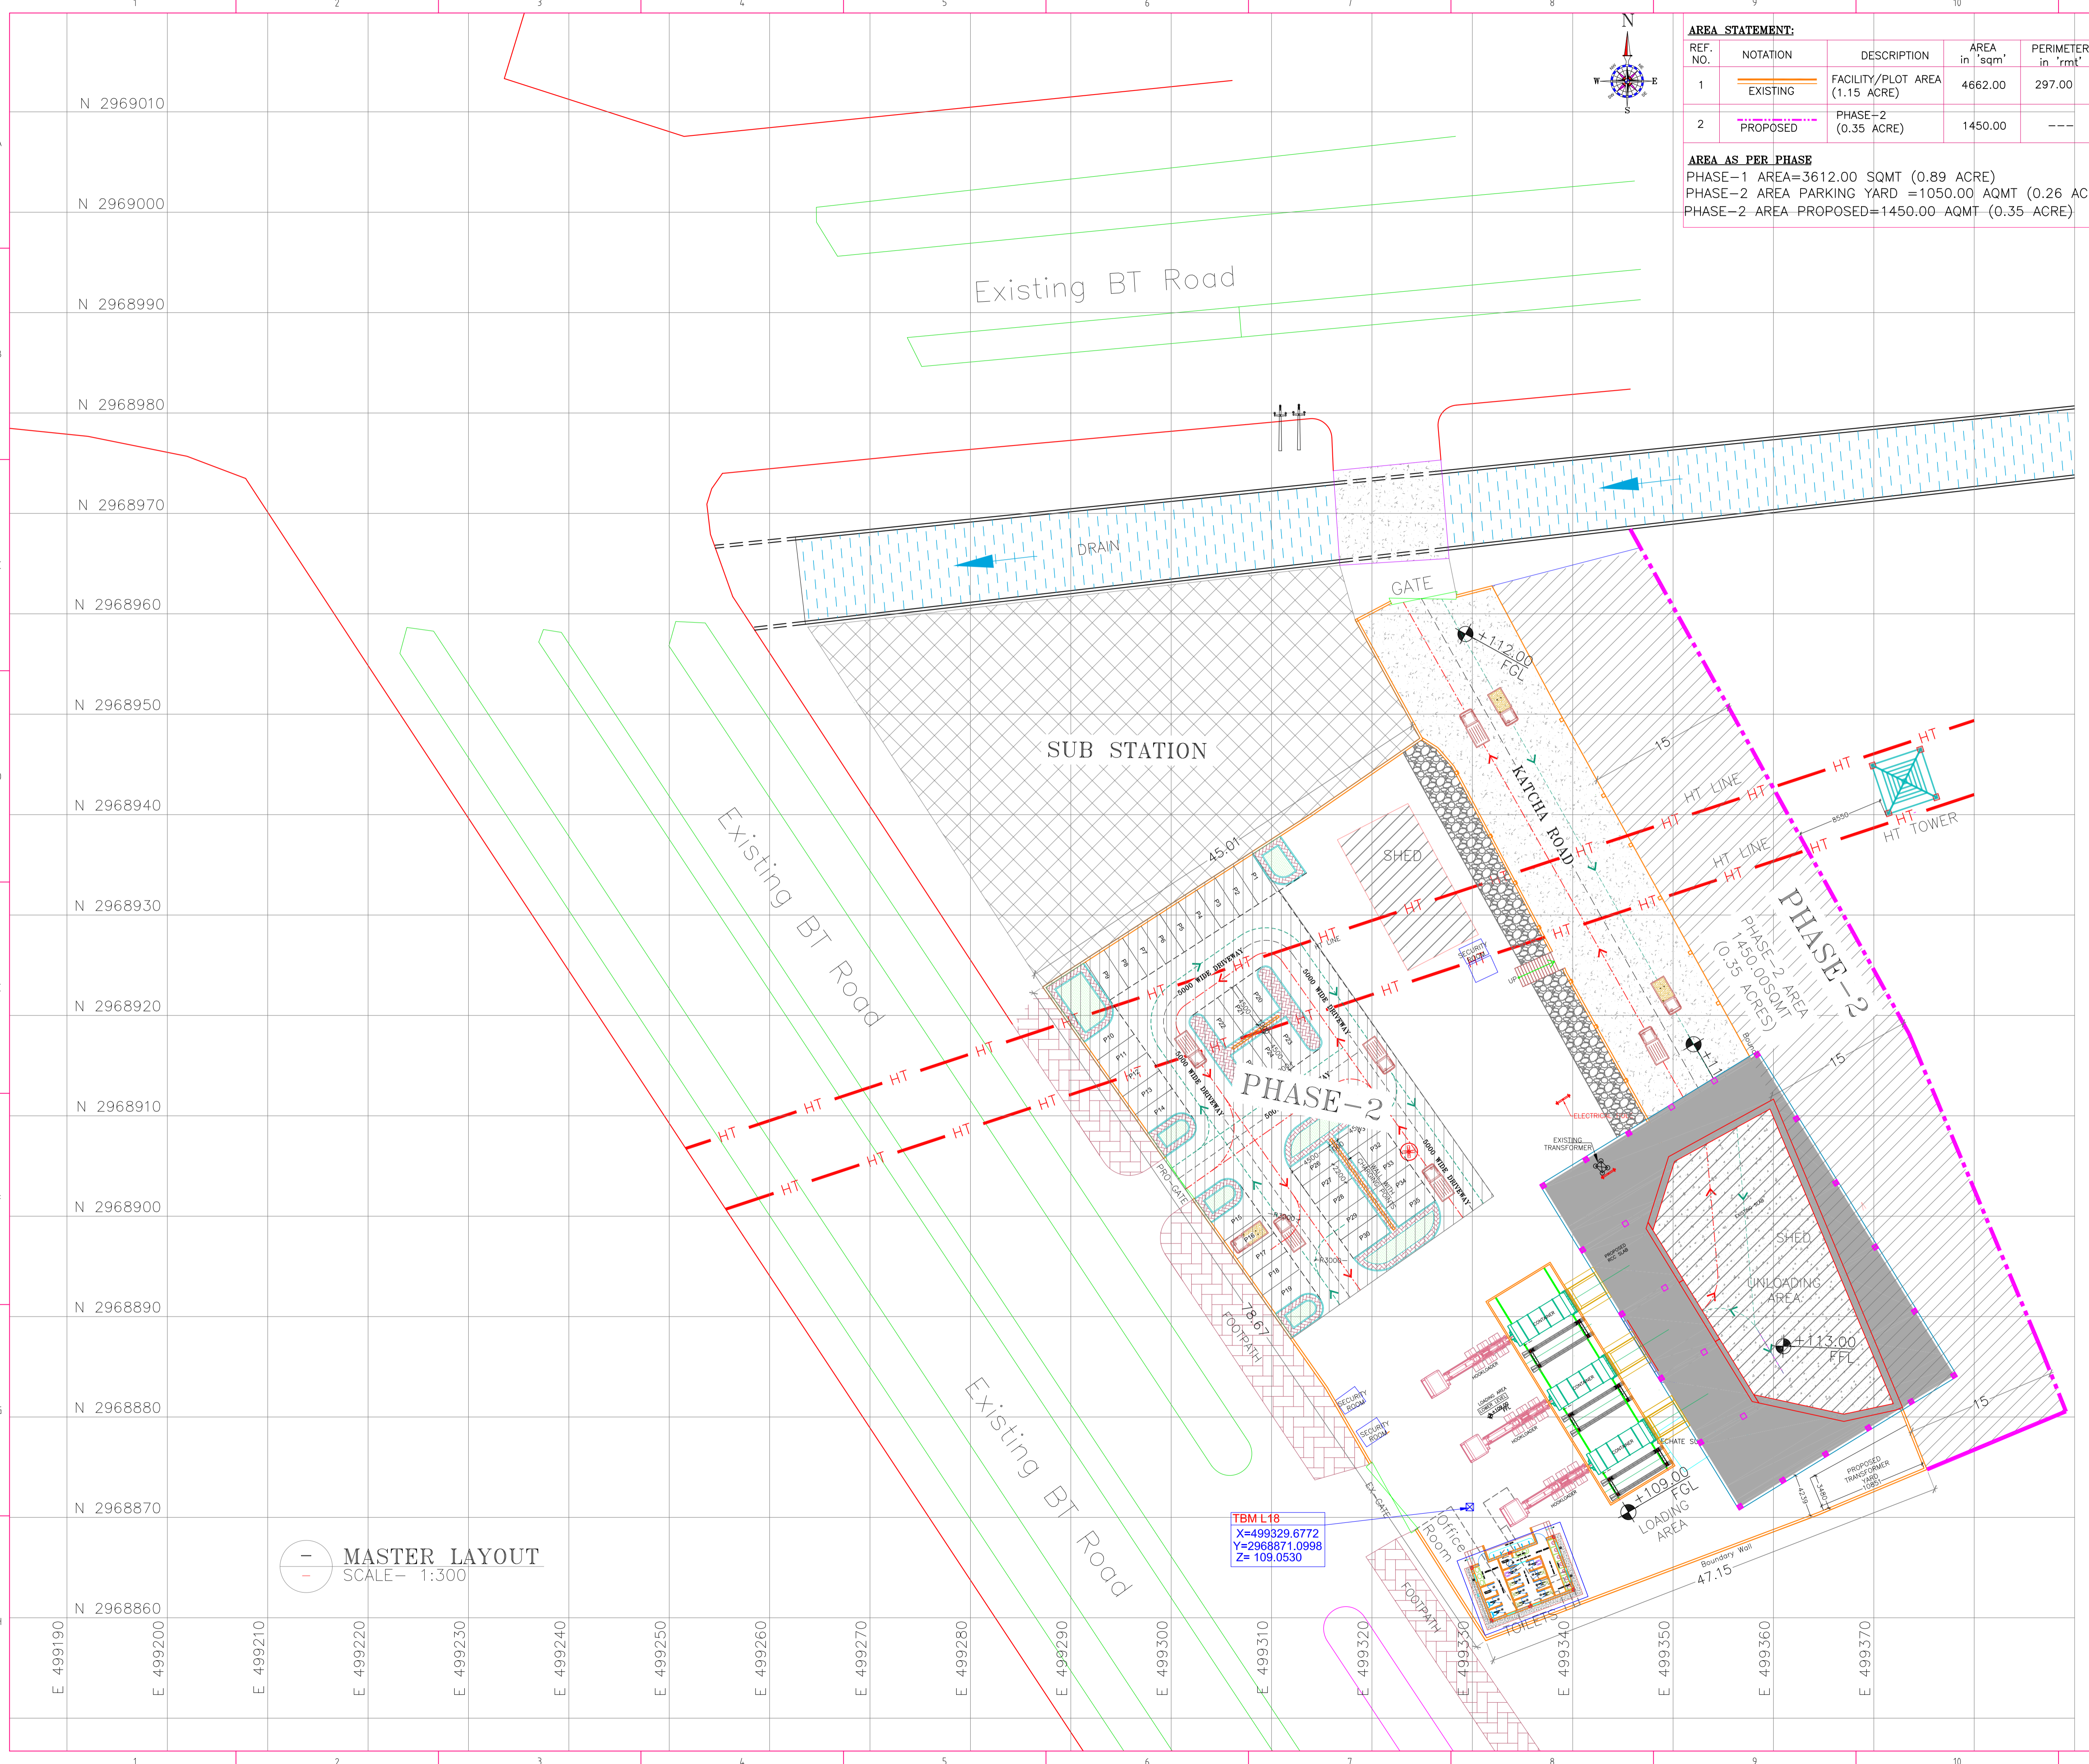

FOR APPROVAL

This document should not be relied on or used in circumstances other than those for which it was originally prepared and for which Re Sustainability Ltd. was commissioned. Re Sustainability Ltd. accepts no responsibility for this document to any other party other than the person by whom it was commissioned.

- GENERAL NOTES:**
1. ALL DIMENSIONS IN MILLIMETERS, LEVELS & COORDINATES IN METERS UNLESS OTHERWISE STATED.
 2. THE COORDINATES INDICATED IN THE DRAWING IS TO BE VERIFIED PROPERLY BEFORE EXECUTION.
 3. DO NOT SCALE DRAWING. ONLY WRITTEN DIMENSIONS SHALL BE FOLLOWED.
 4. ANY DISCREPANCIES NOTED SHALL BE BROUGHT TO THE NOTICE OF THE ARCHITECT PRIOR TO EXECUTION.
 5. ROAD WIDTH SHOWN ARE INCLUSIVE OF BERMS & STORM WATER DRAINS SHALL BE EXECUTED AS PER SITE GRADING.
 6. THESE DRAWINGS ARE ONLY FOR APPROVAL, DEVELOPED FOR PRELIMINARY STAGE DESIGN.

The responsibility of control, check and verification of accuracy, correctness, completeness, integration and full compliance of contract provisions in respect of design analysis and drawings rests with the design consultants and the contractor.

REV.	DESCRIPTION	BY:	DATE
01	CONCEPTUAL DWG FOR APPROVAL		18.03.2024

CLIENT :
LUCKNOW MUNICIPAL CORPORATION (LMC)
LUCKNOW, UTTAR PRADESH

CONCESSIONAIRE:
Re Sustainability Limited
11B, Level 11, Galaxy By Aurobindo,
Hitech City Rd, Knowledge City Rd,
Gachibowli, Hyderabad,
Telangana 500081.

PROJECT TITLE:
**INTEGRATED MUNICIPAL SOLID WASTE
MANAGEMENT PROJECT (IMSWMP)**
LUCKNOW, UTTAR PRADESH

DRAWING TITLE:
**MASTER LAYOUT OF
PROPOSED TRANSFER STATION**
DAYAL CHORAHA PARKING YARD (TS-17), ZONE 4


DRAWING NO : RESL/LMC/DRG/TS-17/100		REV: 00	
SHEET	A1:1 OF 1	APPROVED BY	V.B
SCALE	AS SHOWN	CHECKED BY	S.S
DATE	27.01.2024	DRAWN BY	M.A.C

This drawing is copyright and may not be copied without prior written consent. The contractor shall verify all dimensions on site before commencing any work or shop drawing. Any discrepancies occurring in this drawing must be referred to the Architect before the commencement of any work.

MASTER LAYOUT
SCALE- 1:300



KEY PLAN
NOT TO SCALE

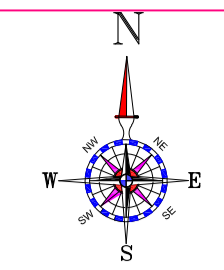

FOR APPROVAL

This document should not be relied on or used in circumstances other than those for which it was originally prepared and for which Re Sustainability Ltd. was commissioned. Re Sustainability Ltd. accepts no responsibility for this document to any other party other than the person by whom it was commissioned.

GENERAL NOTES:

1. ALL DIMENSIONS IN MILLIMETERS, LEVELS & COORDINATES IN METERS UNLESS OTHERWISE STATED.
2. THE COORDINATES INDICATED IN THE DRAWING IS TO BE VERIFIED PROPERLY BEFORE EXECUTION.
3. DO NOT SCALE DRAWING. ONLY WRITTEN DIMENSIONS SHALL BE FOLLOWED.
4. ANY DISCREPANCIES NOTED SHALL BE BROUGHT TO THE NOTICE OF THE ARCHITECT PRIOR TO EXECUTION.
5. ROAD WIDTH SHOWN ARE INCLUSIVE OF BERMS & STORM WATER DRAINS SHALL BE EXECUTED AS PER SITE GRADING.
6. THESE DRAWINGS ARE ONLY FOR APPROVAL, DEVELOPED FOR PRELIMINARY STAGE DESIGN.

The responsibility of control, check and verification of accuracy, correctness, completeness, integration and full compliance of contract provisions in respect of design analysis and drawings rests with the design consultants and the contractor.

REV:	DESCRIPTION	BY:	DATE
01	CONCEPTUAL DWG FOR APPROVAL		18.03.2024

CLIENT :
LUCKNOW MUNICIPAL CORPORATION (LMC)
LUCKNOW, UTTAR PRADESH


CONCESSIONAIRE:
Re Sustainability Limited
11B, Level 11, Galaxy By Aurobindo,
Hitech City Rd, Knowledge City Rd,
Gachibowli, Hyderabad,
Telangana 500081.

PROJECT TITLE:
**INTEGRATED MUNICIPAL SOLID WASTE
MANAGEMENT PROJECT (IMSWMP)**
LUCKNOW, UTTAR PRADESH

DRAWING TITLE:
**TOPOGRAPHICAL SURVEY PLAN OF
PROPOSED TRANSFER STATION
DAYAL CHORAHA PARKING YARD (TS-17), ZONE 4**

DRAWING NO : RESL/LMC/DRG/TS-17/100.1		REV:	00
SHEET	A1:1 OF 1	APPROVED BY	V.B
SCALE	AS SHOWN	CHECKED BY	S.S
DATE	27.01.2024	DRAWN BY	M.A.C

This drawing is copyright and may not be copied without prior written consent. The contractor shall verify all dimensions on site before commencing any work or shop drawing. Any discrepancies occurring in this drawing must be referred to the Architect before the commencement of any work.

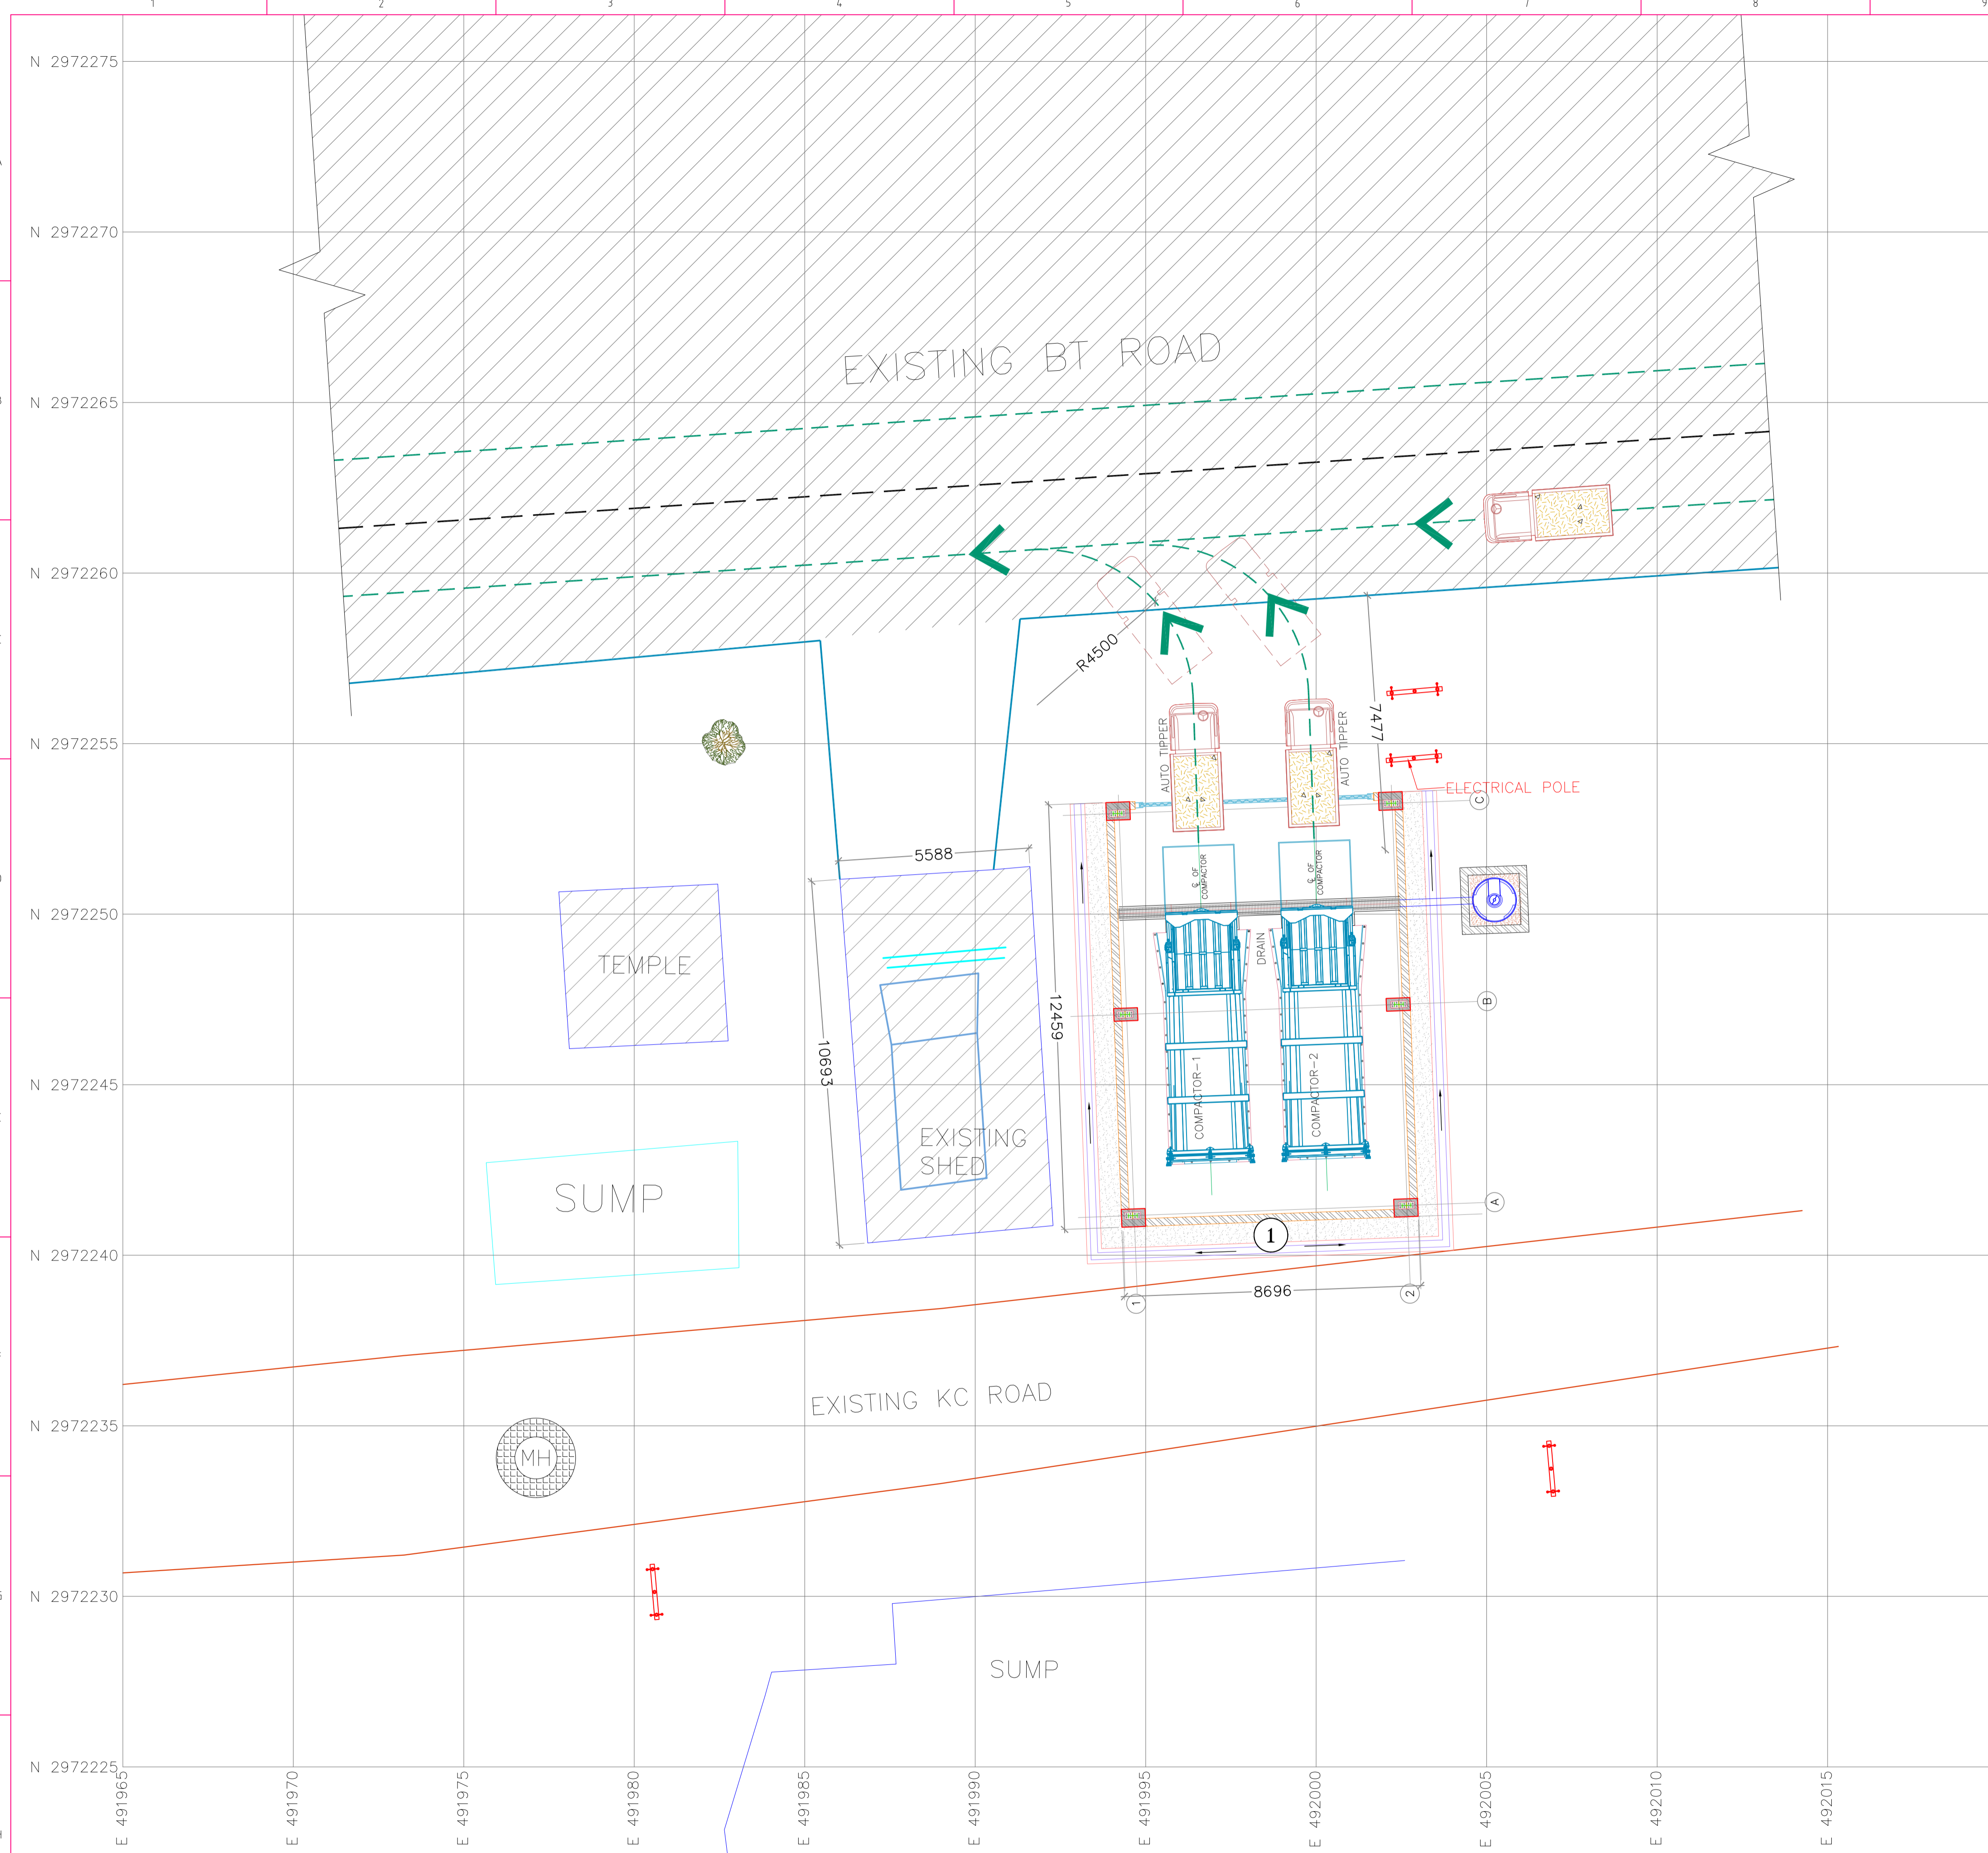

KEY PLAN
NOT TO SCALE

FOR APPROVAL

This document should not be relied on or used in circumstances other than those for which it was originally prepared and for which Re Sustainability Ltd. was commissioned. Re Sustainability Ltd. accepts no responsibility for this document to any other party other than the person by whom it was commissioned.

- GENERAL NOTES:**
1. ALL DIMENSIONS IN MILLIMETERS, LEVELS & COORDINATES IN METERS UNLESS OTHERWISE STATED.
 2. THE COORDINATES INDICATED IN THE DRAWING IS TO BE VERIFIED PROPERLY BEFORE EXECUTION.
 3. DO NOT SCALE DRAWING. ONLY WRITTEN DIMENSIONS SHALL BE FOLLOWED.
 4. ANY DISCREPANCIES NOTED SHALL BE BROUGHT TO THE NOTICE OF THE ARCHITECT PRIOR TO EXECUTION.
 5. ROAD WIDTH SHOWN ARE INCLUSIVE OF BERMS & STORM WATER DRAINS SHALL BE EXECUTED AS PER SITE GRADING.
 6. THESE DRAWINGS ARE ONLY FOR APPROVAL, DEVELOPED FOR PRELIMINARY STAGE DESIGN.

The responsibility of control, check and verification of accuracy, correctness, completeness, integration and full compliance of contract provisions in respect of design analysis and drawings rests with the design consultants and the contractor.

REV:	DESCRIPTION	BY:	DATE
01	CONCEPTUAL DWG FOR APPROVAL		18.03.2024

CLIENT :
LUCKNOW MUNICIPAL CORPORATION (LMC)
LUCKNOW, UTTAR PRADESH

CONCESSIONAIRE:
Re Sustainability Limited
11B, Level 11, Galaxy By Aurabindo,
Hitech City Rd, Knowledge City Rd,
Gachibowli, Hyderabad,
Telangana 500081.

PROJECT TITLE:
**INTEGRATED MUNICIPAL SOLID WASTE
MANAGEMENT PROJECT (IMSWMP)**
LUCKNOW, UTTAR PRADESH

DRAWING TITLE:
**MASTER LAYOUT OF PROPOSED
TRANSFER STATION
KHAILASH KUNJ (CHIHNAT - 2 WARD)
(TS-04), ZONE 4**


DRAWING NO :
RESL/LMC/DRG/TS-04/ML/100

SHEET	A1:1 OF 1	APPROVED BY	V.B
SCALE	AS SHOWN	CHECKED BY	S.S
DATE	27.01.2024	DRAWN BY	M.A.C


— MASTER LAYOUT
- - - SCALE- 1:100

UNIT LIST:				
TAG NO.	DESCRIPTION OF UNIT	UNIT SIZE (O/O)	QTY.	MoC
1	2 BIN SELF COMPACTOR	8.70 x 12.46 m	1	PEB

This drawing is copyright and may not be copied without prior written consent. The contractor shall verify all dimensions on site before commencing any work or shop drawing. Any discrepancies occurring in this drawing must be referred to the Architect before the commencement of any work.

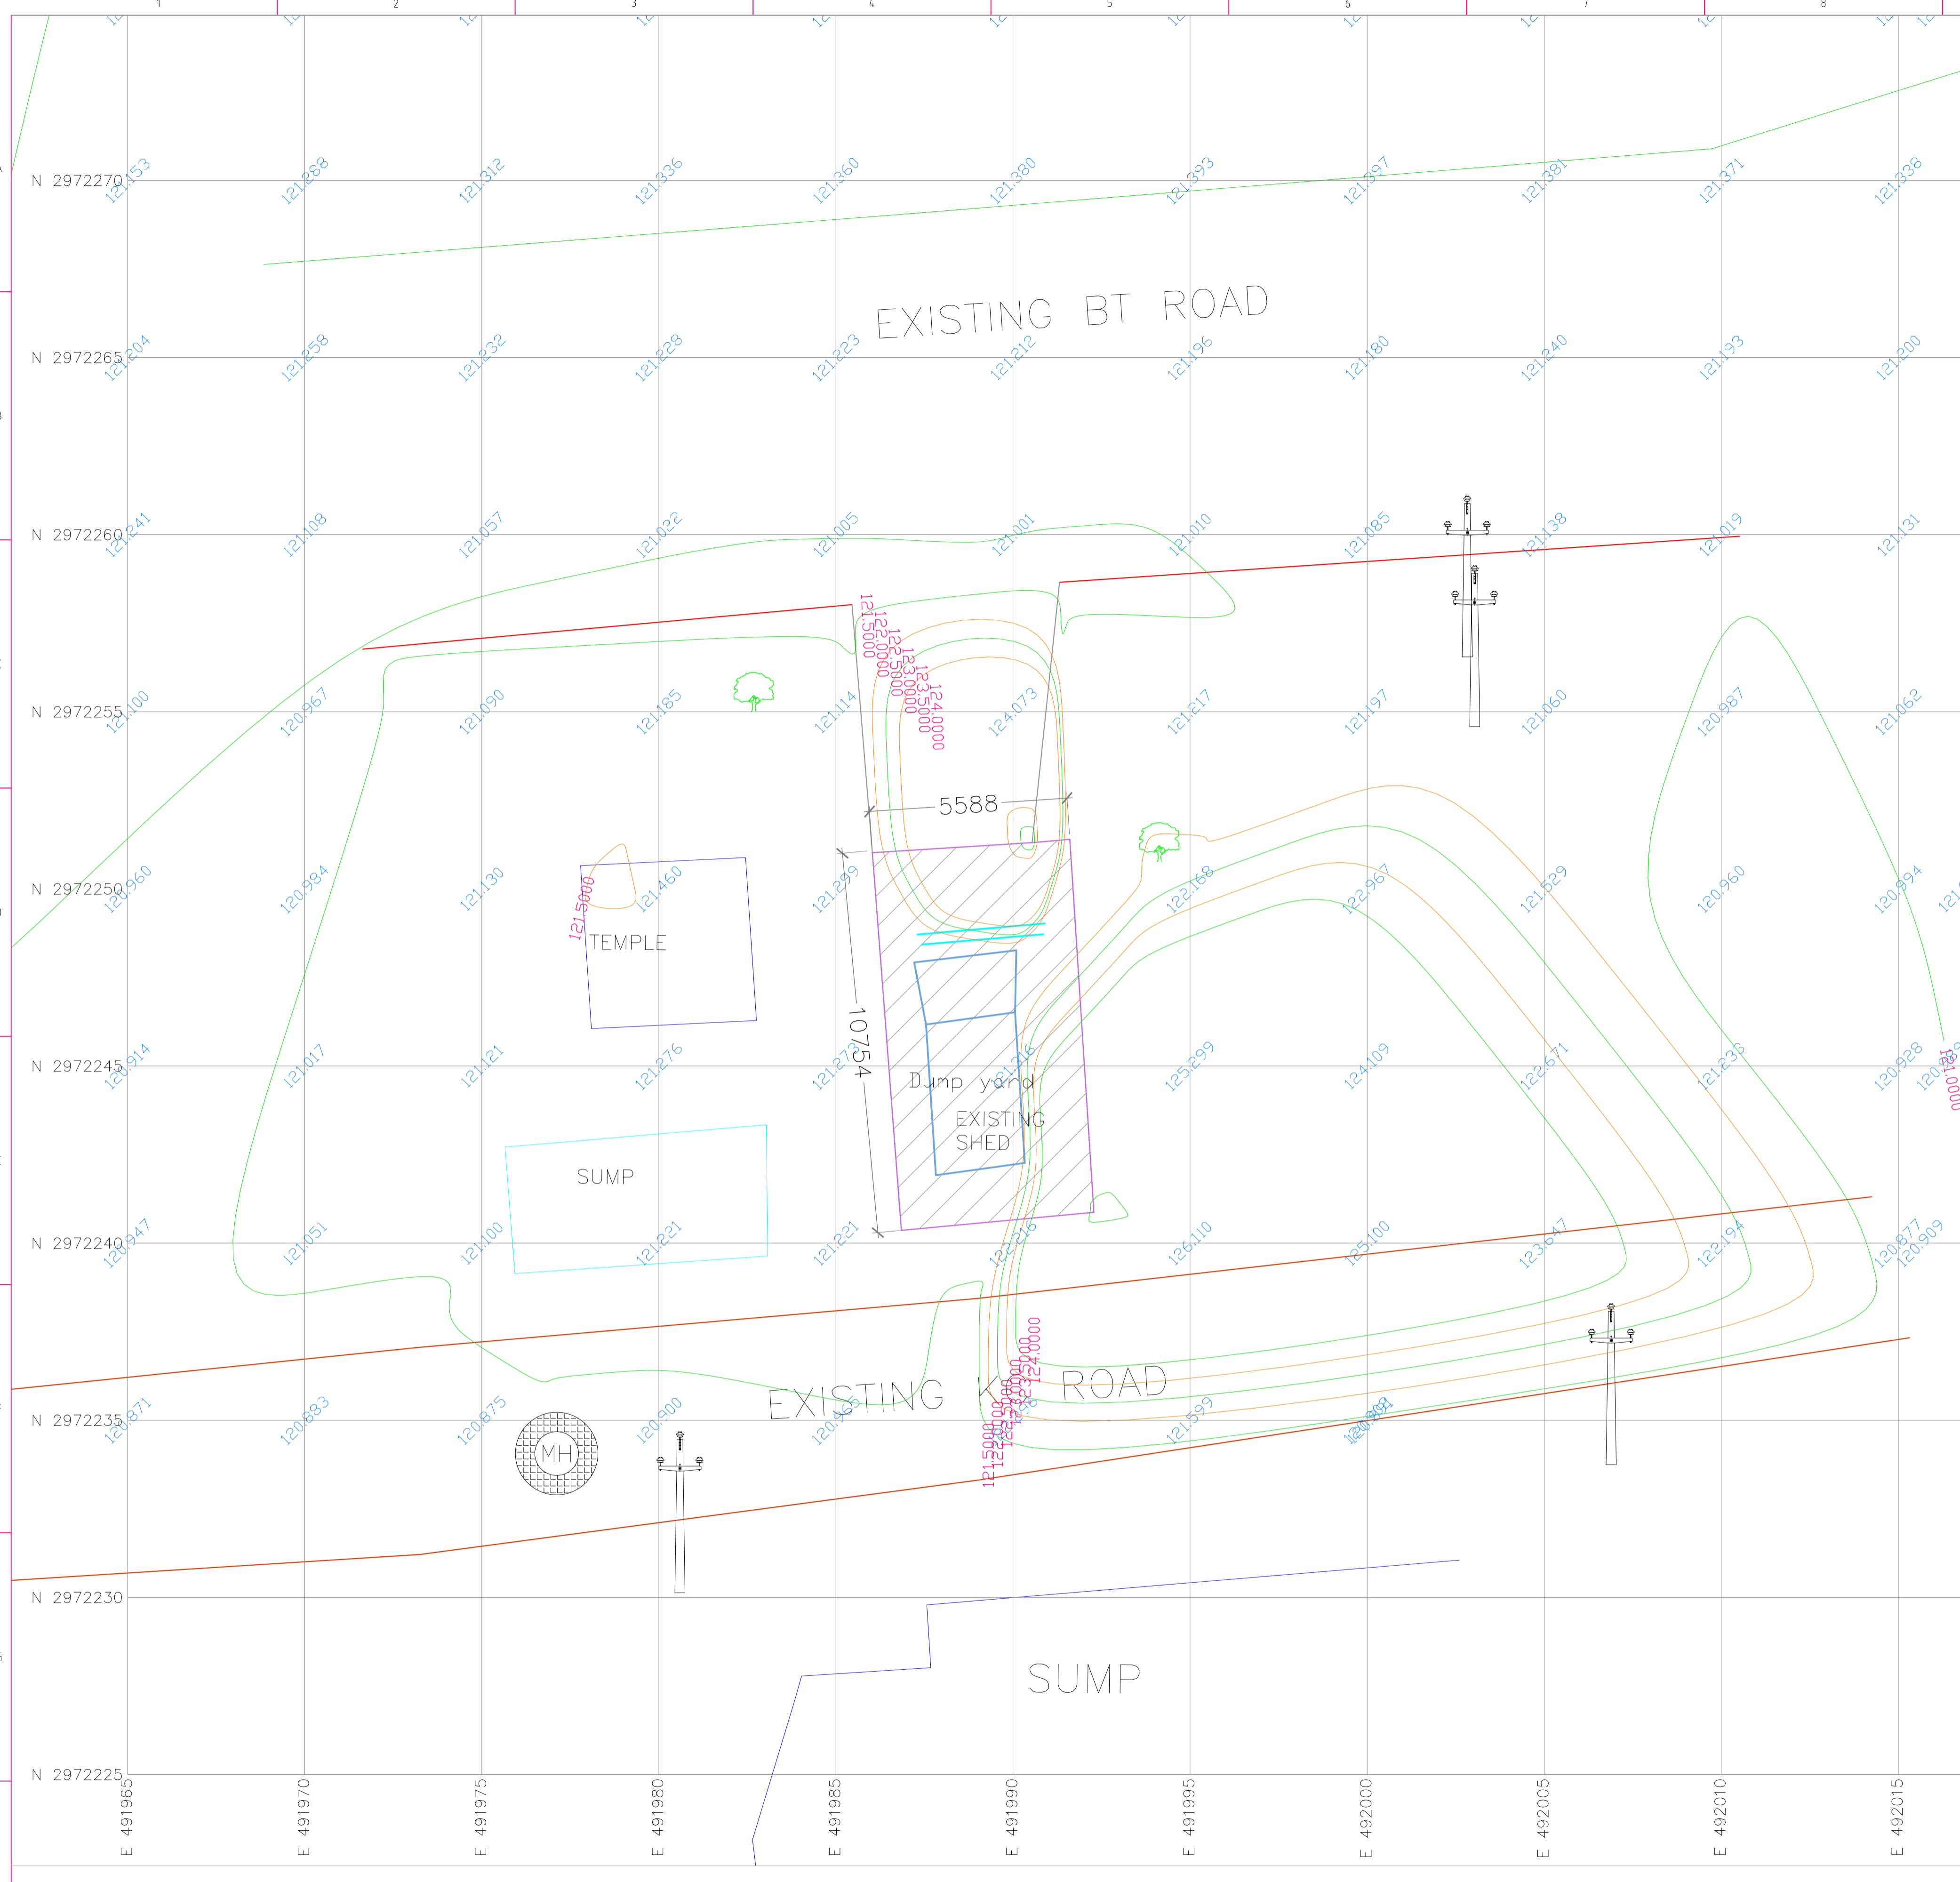

KEY PLAN
NOT TO SCALE

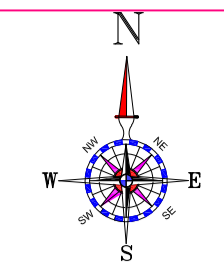

FOR APPROVAL

This document should not be relied on or used in circumstances other than those for which it was originally prepared and for which Re Sustainability Ltd. was commissioned. Re Sustainability Ltd. accepts no responsibility for this document to any other party other than the person by whom it was commissioned.

GENERAL NOTES:

1. ALL DIMENSIONS IN MILLIMETERS, LEVELS & COORDINATES IN METERS UNLESS OTHERWISE STATED.
2. THE COORDINATES INDICATED IN THE DRAWING IS TO BE VERIFIED PROPERLY BEFORE EXECUTION.
3. DO NOT SCALE DRAWING. ONLY WRITTEN DIMENSIONS SHALL BE FOLLOWED.
4. ANY DISCREPANCIES NOTED SHALL BE BROUGHT TO THE NOTICE OF THE ARCHITECT PRIOR TO EXECUTION.
5. ROAD WIDTH SHOWN ARE INCLUSIVE OF BERMS & STORM WATER DRAINS SHALL BE EXECUTED AS PER SITE GRADING.
6. THESE DRAWINGS ARE ONLY FOR APPROVAL, DEVELOPED FOR PRELIMINARY STAGE DESIGN.

The responsibility of control, check and verification of accuracy, correctness, completeness, integration and full compliance of contract provisions in respect of design analysis and drawings rests with the design consultants and the contractor.

REV:	DESCRIPTION	BY:	DATE
01	CONCEPTUAL DWG FOR APPROVAL		18.03.2024

CLIENT :
LUCKNOW MUNICIPAL CORPORATION (LMC)
LUCKNOW, UTTAR PRADESH

CONCESSIONAIRE:
Re Sustainability Limited
11B, Level 11, Galaxy By Aurabindo,
Hitech City Rd, Knowledge City Rd,
Gachibowli, Hyderabad,
Telangana 500081.

PROJECT TITLE:
**INTEGRATED MUNICIPAL SOLID WASTE
MANAGEMENT PROJECT (IMSWMP)**
LUCKNOW, UTTAR PRADESH


DRAWING TITLE: **TOPOGRAPHICAL SURVEY PLAN OF
PROPOSED TRANSFER STATION
KHALASH KUNJ (CHHNAT - 2 WARD)**
(TS-04), ZONE 4

DRAWING NO : RESL/LMC/DRG/TS-04/100.1		REV:	00
SHEET	A1:1 OF 1	APPROVED BY	V.B
SCALE	AS SHOWN	CHECKED BY	S.S
DATE	27.01.2024	DRAWN BY	M.A.C

This drawing is copyright and may not be copied without prior written consent. The contractor shall verify all dimensions on site before commencing any work or shop drawing. Any discrepancies occurring in this drawing must be referred to the Architect before the commencement of any work.

LEGEND


- CC Road
- Existing Shed
- Boundary Line
- Eletrical Pole
- Divider
- Gate
- B T Road
- Boundary Wall
- Drain
- Rock & Boulder
- Transformer

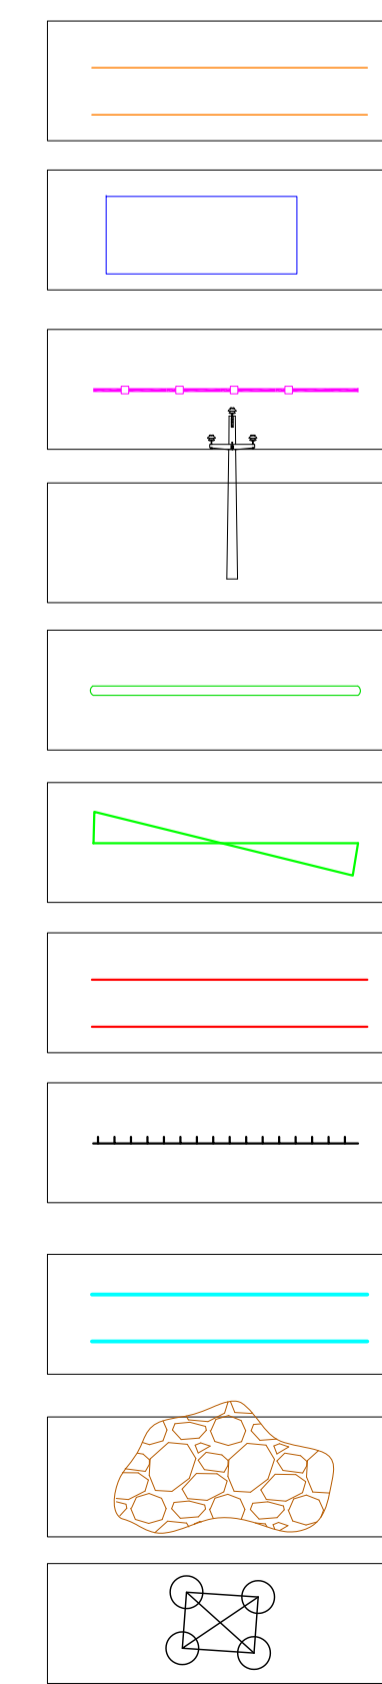

TOPOGRAPHICAL SURVEY PLAN
SCALE- 1:100



KEY PLAN
NOT TO SCALE

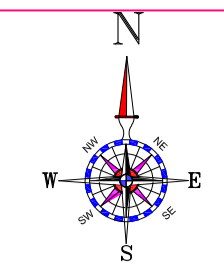

FOR APPROVAL

This document should not be relied on or used in circumstances other than those for which it was originally prepared and for which Re Sustainability Ltd. was commissioned. Re Sustainability Ltd. accepts no responsibility for this document to any other party other than the person by whom it was commissioned.

- GENERAL NOTES:**
1. ALL DIMENSIONS IN MILLIMETERS, LEVELS & COORDINATES IN METERS UNLESS OTHERWISE STATED.
 2. THE COORDINATES INDICATED IN THE DRAWING IS TO BE VERIFIED PROPERLY BEFORE EXECUTION.
 3. DO NOT SCALE DRAWING. ONLY WRITTEN DIMENSIONS SHALL BE FOLLOWED.
 4. ANY DISCREPANCIES NOTED SHALL BE BROUGHT TO THE NOTICE OF THE ARCHITECT PRIOR TO EXECUTION.
 5. ROAD WIDTH SHOWN ARE INCLUSIVE OF BERMS & STORM WATER DRAINS SHALL BE EXECUTED AS PER SITE GRADING.
 6. THESE DRAWINGS ARE ONLY FOR APPROVAL, DEVELOPED FOR PRELIMINARY STAGE DESIGN.

The responsibility of control, check and verification of accuracy, correctness, completeness, integration and full compliance of contract provisions in respect of design analysis and drawings rests with the design consultants and the contractor.

REV:	DESCRIPTION	BY:	DATE
01	CONCEPTUAL DWG FOR APPROVAL		18.03.2024

CLIENT :
LUCKNOW MUNICIPAL CORPORATION (LMC)
LUCKNOW, UTTAR PRADESH

CONCESSIONAIRE:
Re Sustainability Limited
11B, Level 11, Galaxy By Aurabindo,
Hitech City Rd, Knowledge City Rd,
Gachibowli, Hyderabad,
Telangana 500081.

PROJECT TITLE:
**INTEGRATED MUNICIPAL SOLID WASTE
MANAGEMENT PROJECT (IMSWMP)**
LUCKNOW, UTTAR PRADESH

DRAWING TITLE:
**MASTER LAYOUT OF
PROPOSED TRANSFER STATION
MITHAIWALA CHAURAHA (PAPER MILL WARD)
(TS-02), ZONE 4**

DRAWING NO : RESL/LMC/DRG/TS-02/ML/100		REV:	00
SHEET	A1:1 OF 1	APPROVED BY	V.B
SCALE	AS SHOWN	CHECKED BY	S.S
DATE	27.01.2024	DRAWN BY	M.A.C




This drawing is copyright and may not be copied without prior written consent. The contractor shall verify all dimensions on site before commencing any work or shop drawing. Any discrepancies occurring in this drawing must be referred to the Architect before the commencement of any work.

TAG NO.	DESCRIPTION OF UNIT	UNIT SIZE (O/O)	QTY.	MoC
1	2 BIN SELF COMPACTOR	10.40 x 9.30 m	1	PEB
2	TOOLS ROOM (PORTA CABIN)	--	1	--
3	TOILET (PORTA CABIN)	--	1	--

AREA STATEMENT:

REF. NO.	NOTATION	DESCRIPTION	AREA in 'sqm'	PERIMETER in 'rmt'
1		FACILITY/PLOT AREA	--	--
2		PROPOSED BOUNDARY WALL	--	--
3		INTERNAL OPERATIONAL AREA	117.00	--

MASTER LAYOUT
SCALE- 1:100

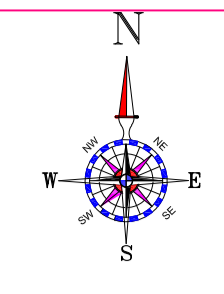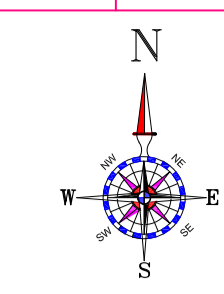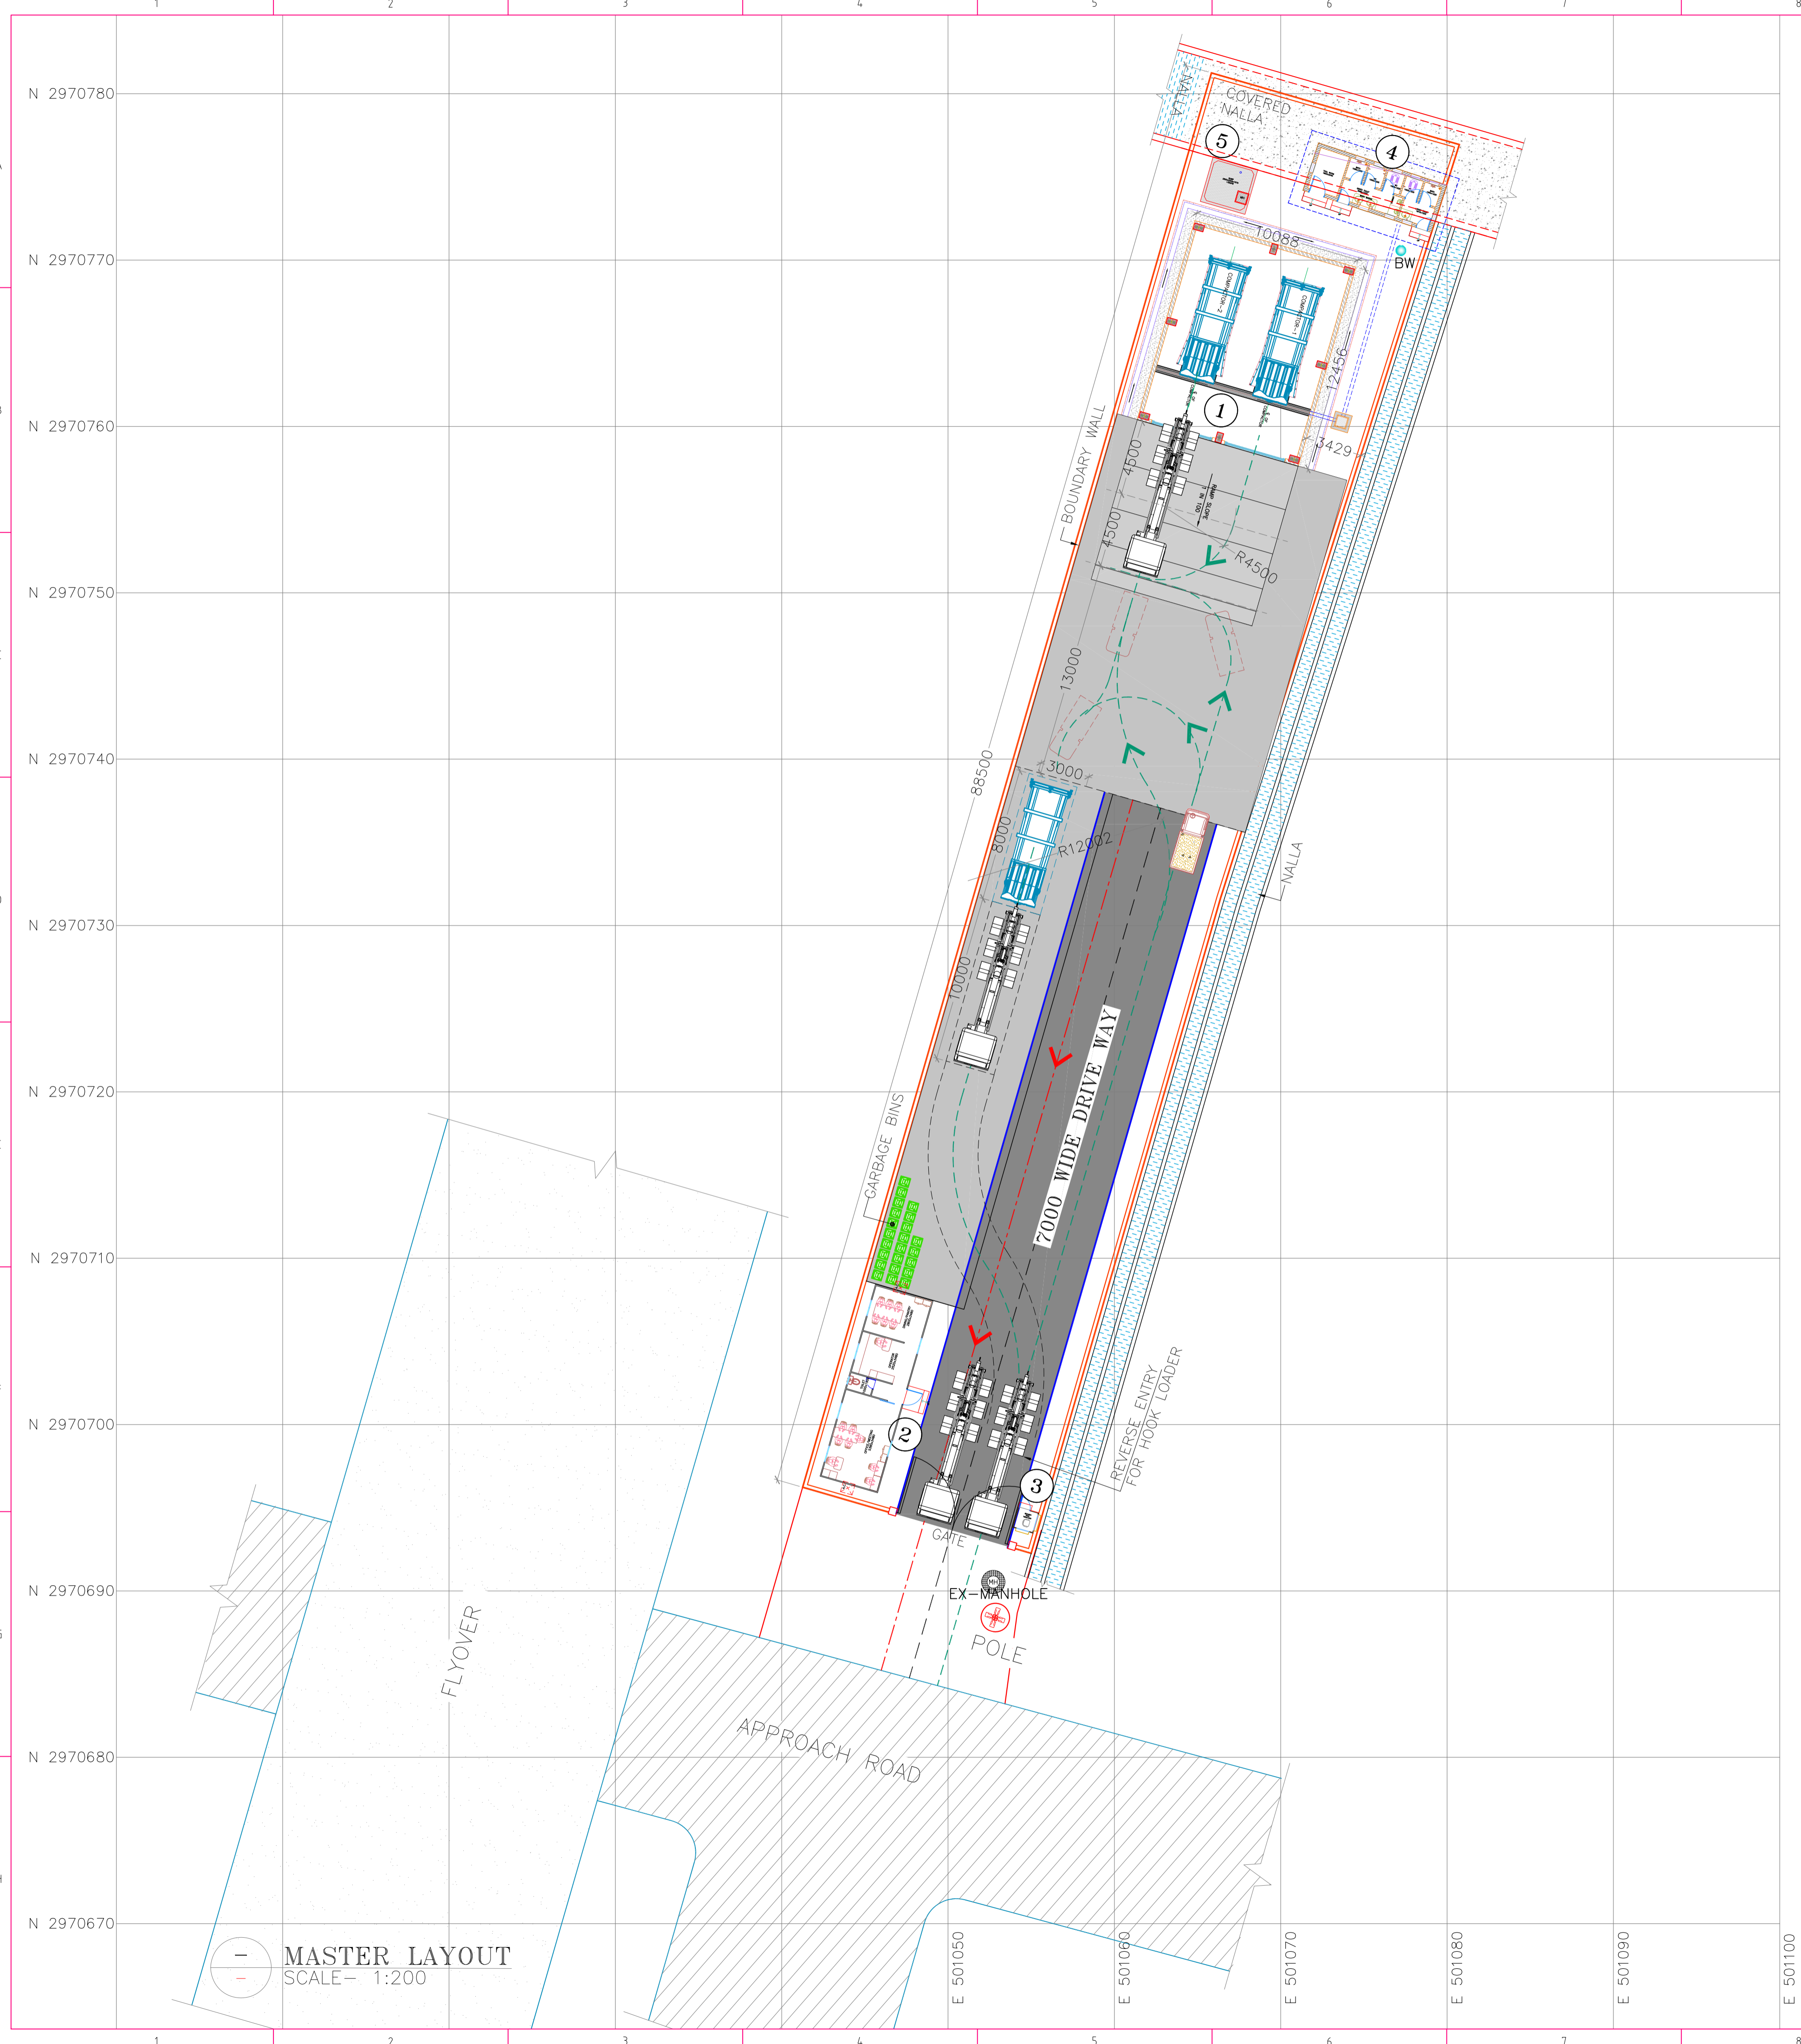

KEY PLAN
NOT TO SCALE

CONCEPTUAL DRAWING,
FOR APPROVAL

This document should not be relied on or used in circumstances other than those for which it was originally prepared and for which Re Sustainability Ltd. was commissioned. Re Sustainability Ltd. accepts no responsibility for this document to any other party other than the person by whom it was commissioned.

GENERAL NOTES:

1. ALL DIMENSIONS IN MILLIMETERS, LEVELS & COORDINATES IN METERS UNLESS OTHERWISE STATED.
2. THE COORDINATES INDICATED IN THE DRAWING IS TO BE VERIFIED PROPERLY BEFORE EXECUTION.
3. DO NOT SCALE DRAWING. ONLY WRITTEN DIMENSIONS SHALL BE FOLLOWED.
4. ANY DISCREPANCIES NOTED SHALL BE BROUGHT TO THE NOTICE OF THE ARCHITECT PRIOR TO EXECUTION.
5. ROAD WIDTH SHOWN ARE INCLUSIVE OF BERMS & STORM WATER DRAINS SHALL BE EXECUTED AS PER SITE GRADING.
6. THESE DRAWINGS ARE ONLY FOR APPROVAL, DEVELOPED FOR PRELIMINARY STAGE DESIGN.

The responsibility of control, check and verification of accuracy, correctness, completeness, integration and full compliance of contract provisions in respect of design analysis and drawings rests with the design consultants and the contractor.

REV.	DESCRIPTION	BY:	DATE
01	CONCEPTUAL DWG FOR APPROVAL		18.03.2024

CLIENT :
LUCKNOW MUNICIPAL CORPORATION (LMC)
LUCKNOW, UTTAR PRADESH

CONCESSIONAIRE:
Re Sustainability Limited
11B, Level 11, Galaxy By Aurabindo,
Hitech City Rd, Knowledge City Rd,
Gachibowli, Hyderabad,
Telangana 500081.

PROJECT TITLE:
**INTEGRATED MUNICIPAL SOLID WASTE
MANAGEMENT PROJECT (IMSWMP)**
LUCKNOW, UTTAR PRADESH

DRAWING TITLE:
MASTER LAYOUT
TS-49, VINEET KHAND, ZONE-4

DRAWING NO : RESL/LMC/DRG/TS-49/100		REV:	R1
SHEET	A1:1 OF 1	APPROVED BY	V.B
SCALE	AS SHOWN	CHECKED BY	S.S
DATE	02.03.2024	DRAWN BY	M.A.C

This drawing is copyright and may not be copied without prior written consent. The contractor shall verify all dimensions on site before commencing any work or shop drawing. Any discrepancies occurring in this drawing must be referred to the Architect before the commencement of any work.

UNIT LIST:

TAG NO.	DESCRIPTION OF UNIT	UNIT SIZE (O/O)	QTY.	MoC
1	2 BIN SELF COMPACTOR	10.08 x 12.46 m	1	PEB
2	OFFICE (PORTA CABIN)	--	1	--
3	SECURITY POST (PORTA CABIN)	--	1	--
4	TOILET BLOCK	8.11 x 3.00 m	1	--
5	UNDER GROUND SUMP 25 KL	3.0 x 3.00 m	1	RCC


AREA STATEMENT:

REF. NO.	NOTATION	DESCRIPTION	AREA in 'sqm'	PERIMETER in 'rmt'
1	---	FACILITY/PLOT AREA	1294.00	207.00
2	---	PROPOSED BOUNDARY WALL	--	199.00
3	---	INTERNAL OPERATIONAL AREA WITH DRIVEWAY	960.00	--
4	● BW	BORE WELL (for processing)		

MASTER LAYOUT
SCALE= 1:200

TOPOGRAPHICAL SURVEY PLAN
SCALE= 1:200

KEY PLAN
NOT TO SCALE

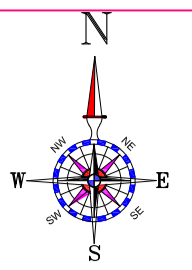

TBM L49
X=501036.2637
Y=2970689.9999
Z= 102.485

LEGEND

CC Road	
Existing Shed	
Boundary Line	
Electrical Pole	
Divider	
Gate	
B T Road	
Boundary Wall	
Drain	
Rock & Boulder	
Transforme	
Tree	
Ramp	
Greenary	

This document should not be relied on or used in circumstances other than those for which it was originally prepared and for which Re Sustainability Ltd. was commissioned. Re Sustainability Ltd. accepts no responsibility for this document to any other party other than the person by whom it was commissioned.

- GENERAL NOTES:**
1. ALL DIMENSIONS IN MILLIMETERS, LEVELS & COORDINATES IN METERS UNLESS OTHERWISE STATED.
 2. THE COORDINATES INDICATED IN THE DRAWING IS TO BE VERIFIED PROPERLY BEFORE EXECUTION.
 3. DO NOT SCALE DRAWING. ONLY WRITTEN DIMENSIONS SHALL BE FOLLOWED.
 4. ANY DISCREPANCIES NOTED SHALL BE BROUGHT TO THE NOTICE OF THE ARCHITECT PRIOR TO EXECUTION.
 5. ROAD WIDTH SHOWN ARE INCLUSIVE OF BERMS & STORM WATER DRAINS SHALL BE EXECUTED AS PER SITE GRADING.
 6. THESE DRAWINGS ARE ONLY FOR APPROVAL, DEVELOPED FOR PRELIMINARY STAGE DESIGN.

The responsibility of control, check and verification of accuracy, correctness, completeness, integration and full compliance of contract provisions in respect of design analysis and drawings rests with the design consultants and the contractor.

REV:	DESCRIPTION	BY:	DATE
01	CONCEPTUAL DWG FOR APPROVAL		18.03.2024

CLIENT :
LUCKNOW MUNICIPAL CORPORATION (LMC)
LUCKNOW, UTTAR PRADESH


CONCESSIONAIRE:
Re Sustainability Limited
11B, Level 11, Galaxy By Aurabindo,
Hitech City Rd, Knowledge City Rd,
Gachibowli, Hyderabad,
Telangana 500081.

PROJECT TITLE:
**INTEGRATED MUNICIPAL SOLID WASTE
MANAGEMENT PROJECT (IMSWMP)**
LUCKNOW, UTTAR PRADESH


DRAWING TITLE:
**TOPOGRAPHICAL SURVEY PLAN
(TS-49, VINEET KHAND), ZONE-4**

DRAWING NO : RESL/LMC/DRG/TS-49/100.1		REV:	00
SHEET	A1:1 OF 1	APPROVED BY	V.B
SCALE	AS SHOWN	CHECKED BY	S.S
DATE	17.03.2024	DRAWN BY	M.A.C

This drawing is copyright and may not be copied without prior written consent. The contractor shall verify all dimensions on site before commencing any work or shop drawing. Any discrepancies occurring in this drawing must be referred to the Architect before the commencement of any work.

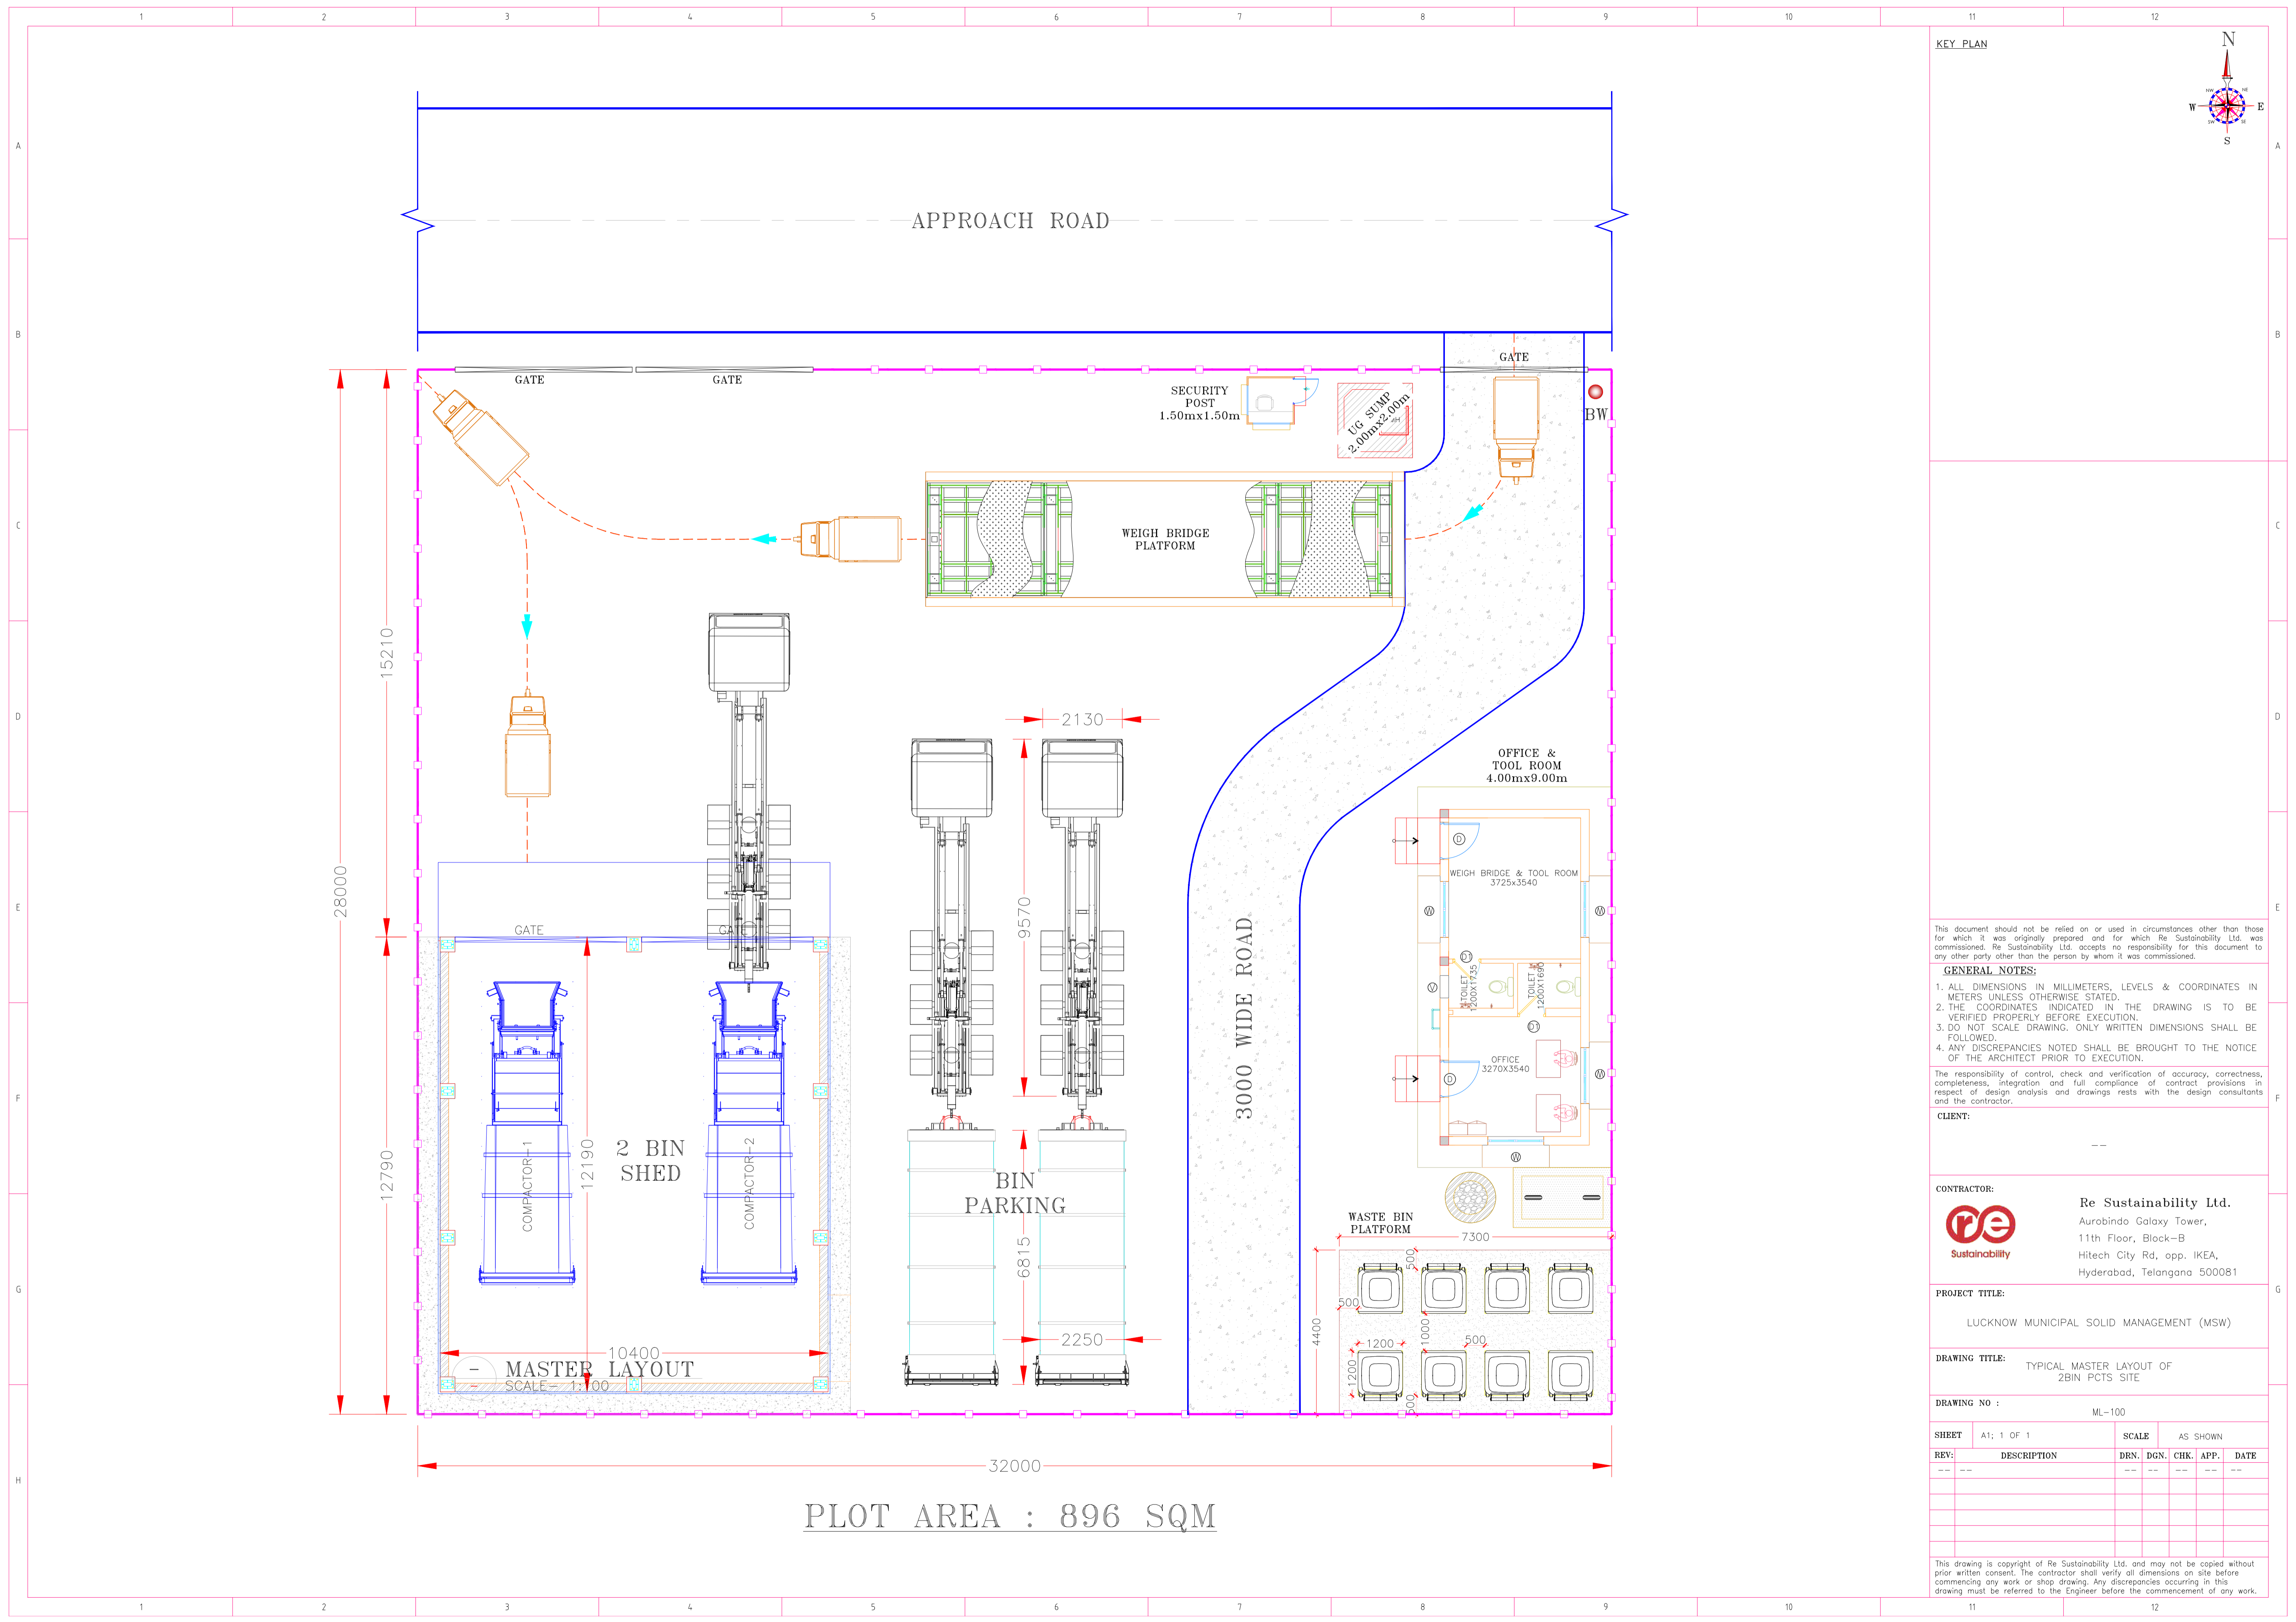

KEY PLAN

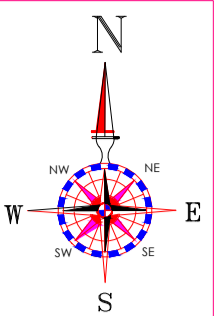

This document should not be relied on or used in circumstances other than those for which it was originally prepared and for which Re Sustainability Ltd. was commissioned. Re Sustainability Ltd. accepts no responsibility for this document to any other party other than the person by whom it was commissioned.

GENERAL NOTES:

1. ALL DIMENSIONS IN MILLIMETERS, LEVELS & COORDINATES IN METERS UNLESS OTHERWISE STATED.
2. THE COORDINATES INDICATED IN THE DRAWING IS TO BE VERIFIED PROPERLY BEFORE EXECUTION.
3. DO NOT SCALE DRAWING. ONLY WRITTEN DIMENSIONS SHALL BE FOLLOWED.
4. ANY DISCREPANCIES NOTED SHALL BE BROUGHT TO THE NOTICE OF THE ARCHITECT PRIOR TO EXECUTION.

The responsibility of control, check and verification of accuracy, correctness, completeness, integration and full compliance of contract provisions in respect of design analysis and drawings rests with the design consultants and the contractor.

CLIENT:

--

CONTRACTOR:



Re Sustainability Ltd.
 Aurobindo Galaxy Tower,
 11th Floor, Block-B
 Hitech City Rd, opp. IKEA,
 Hyderabad, Telangana 500081

PROJECT TITLE:

LUCKNOW MUNICIPAL SOLID MANAGEMENT (MSW)

DRAWING TITLE:

TYPICAL MASTER LAYOUT OF 2BIN PCTS SITE

DRAWING NO :

ML-100

SHEET	A1; 1 OF 1	SCALE	AS SHOWN			
REV.	DESCRIPTION	DRN.	DGN.	CHK.	APP.	DATE
--	--	--	--	--	--	--

This drawing is copyright of Re Sustainability Ltd. and may not be copied without prior written consent. The contractor shall verify all dimensions on site before commencing any work or shop drawing. Any discrepancies occurring in this drawing must be referred to the Engineer before the commencement of any work.

PLOT AREA : 896 SQM